


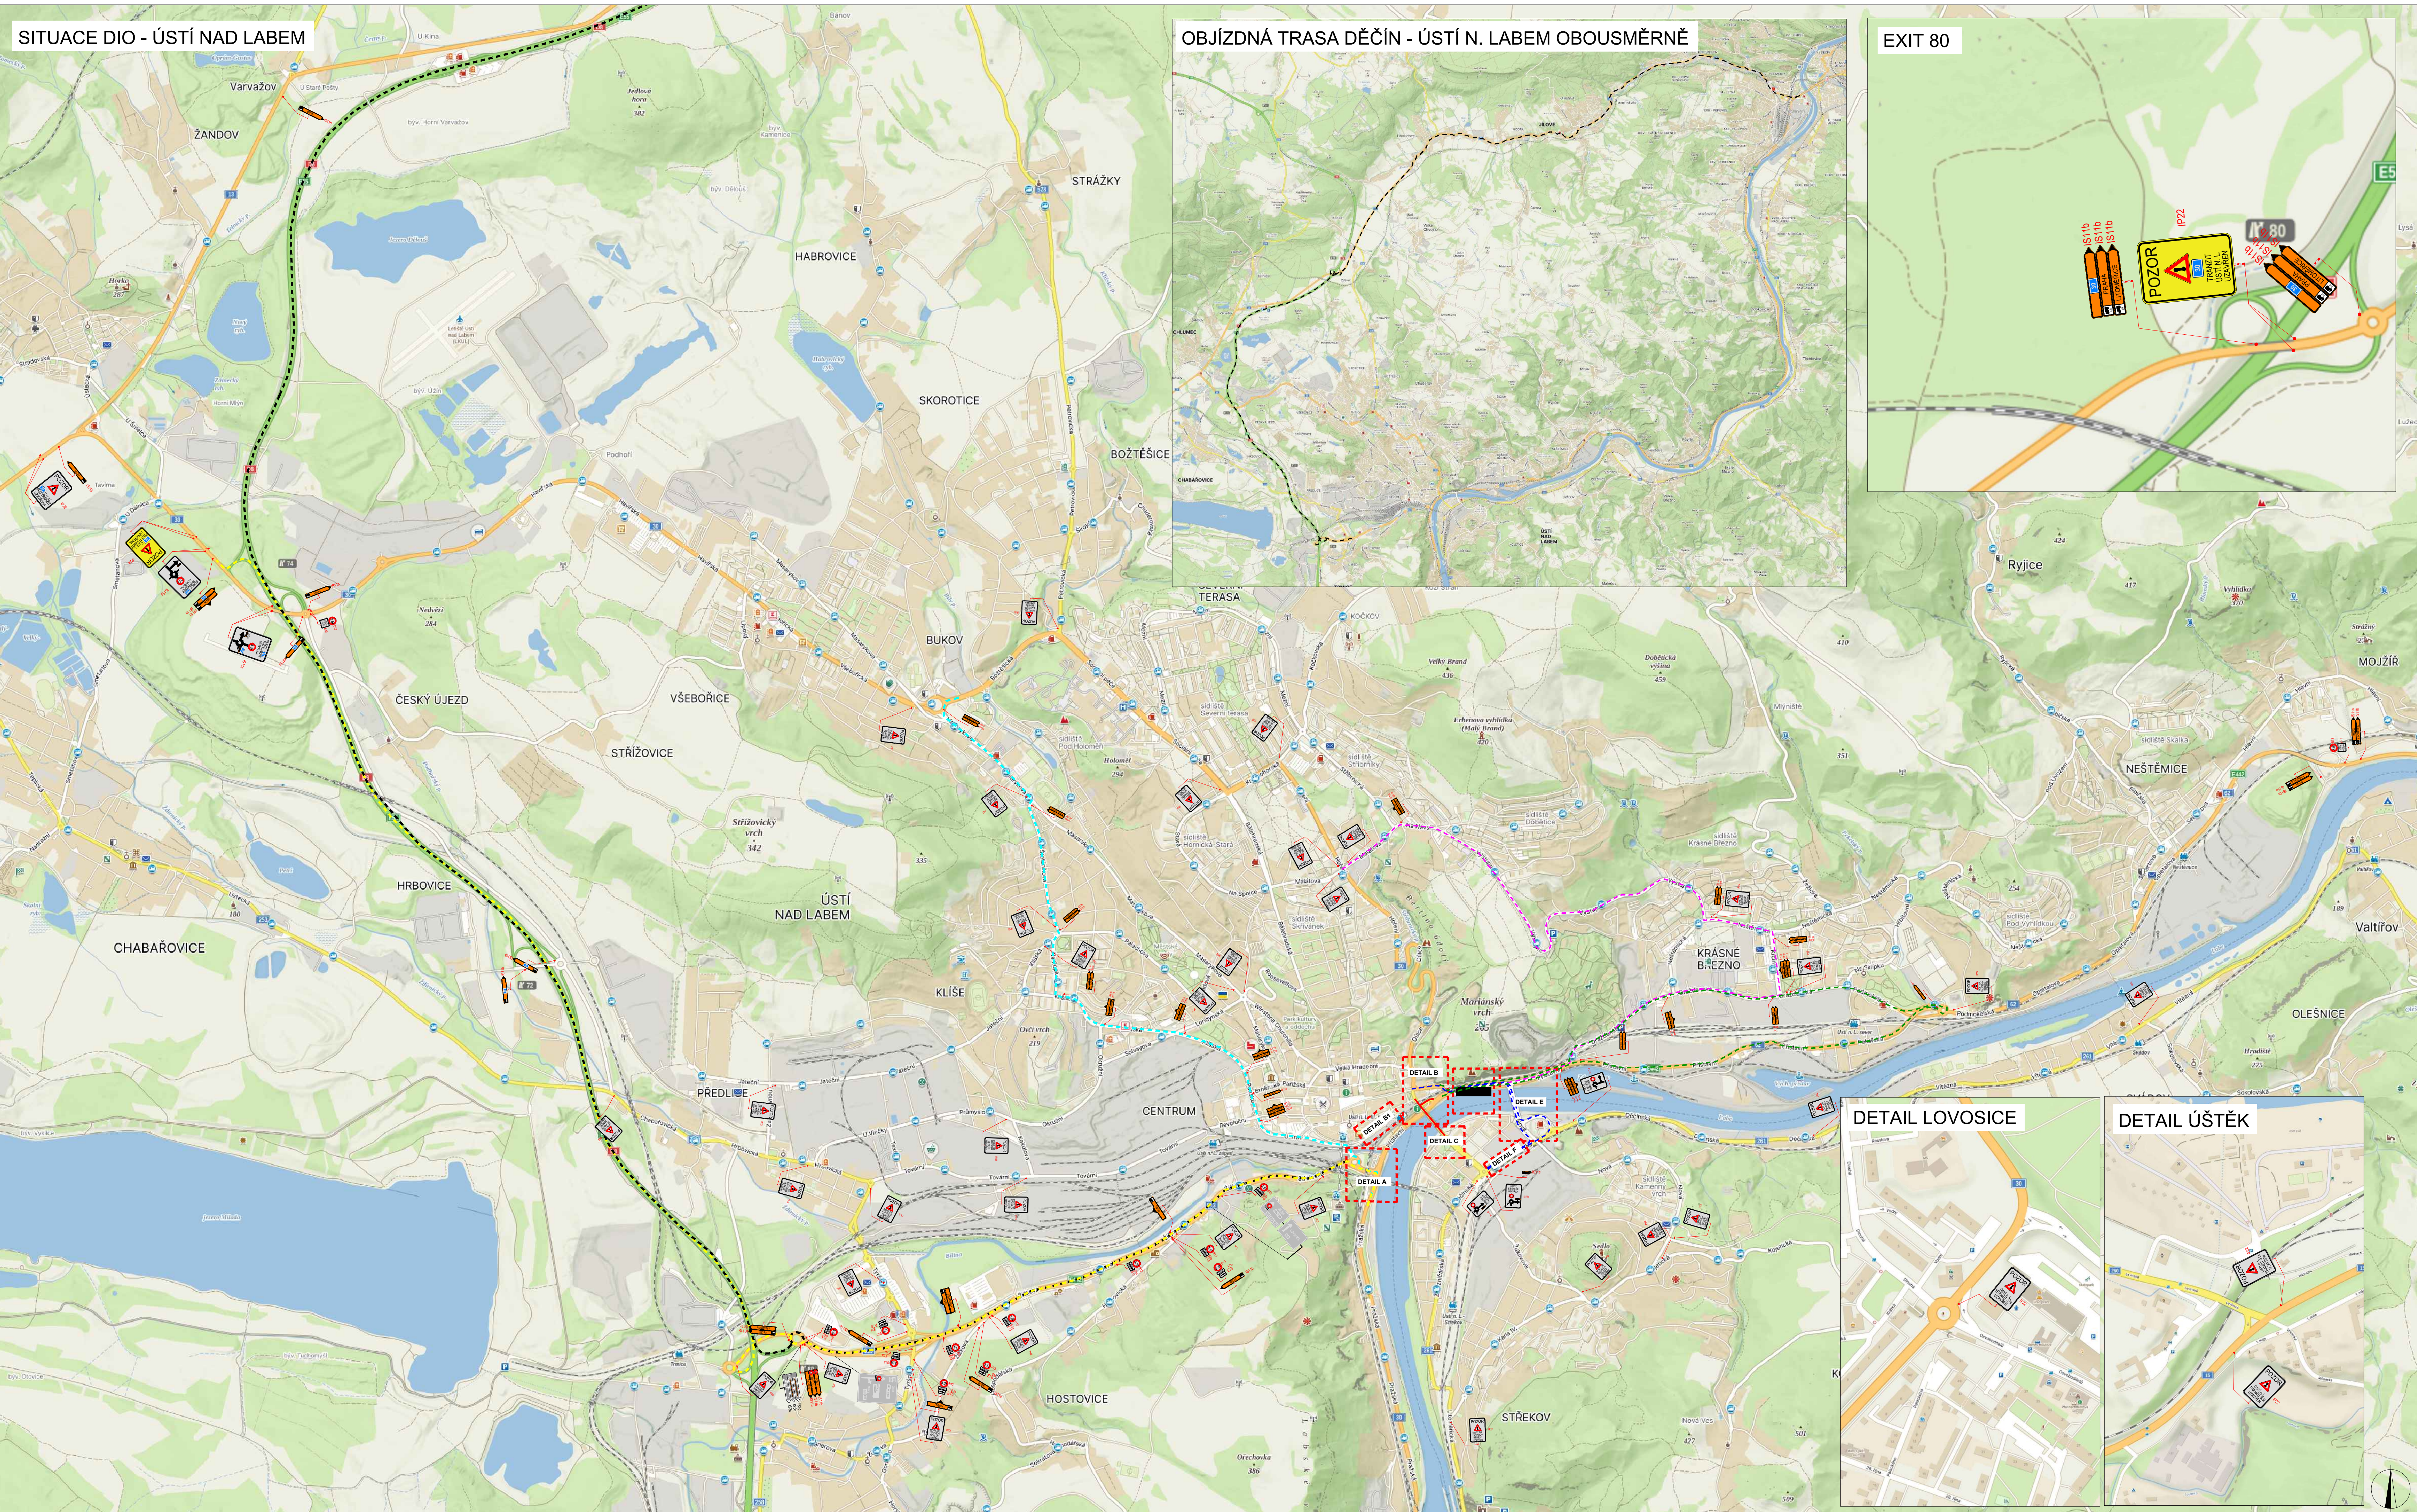


SITUACE DIO - ÚSTÍ NAD LABEM




OBJÍZDNÁ TRASA DĚČÍN - ÚSTÍ N. LABEM OBOUSMĚRNĚ



EXIT 80

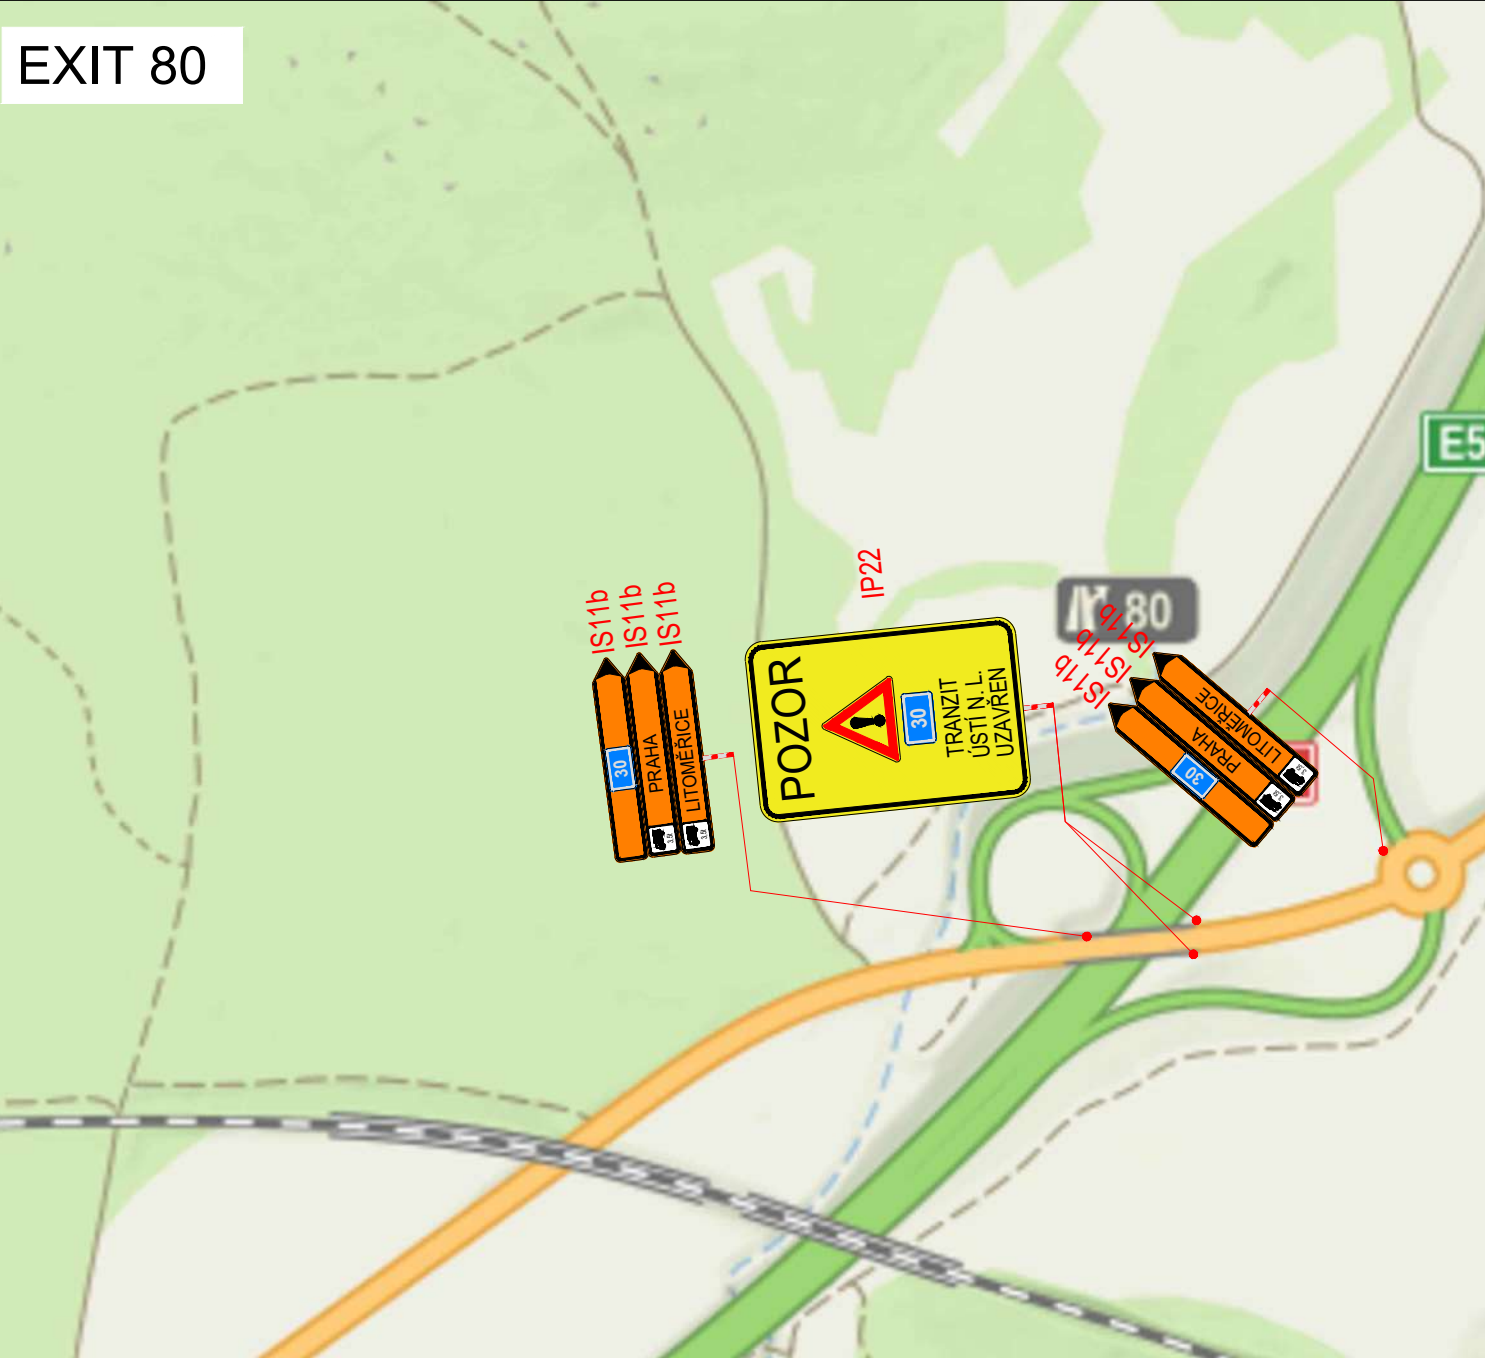

DETAIL POVRLY

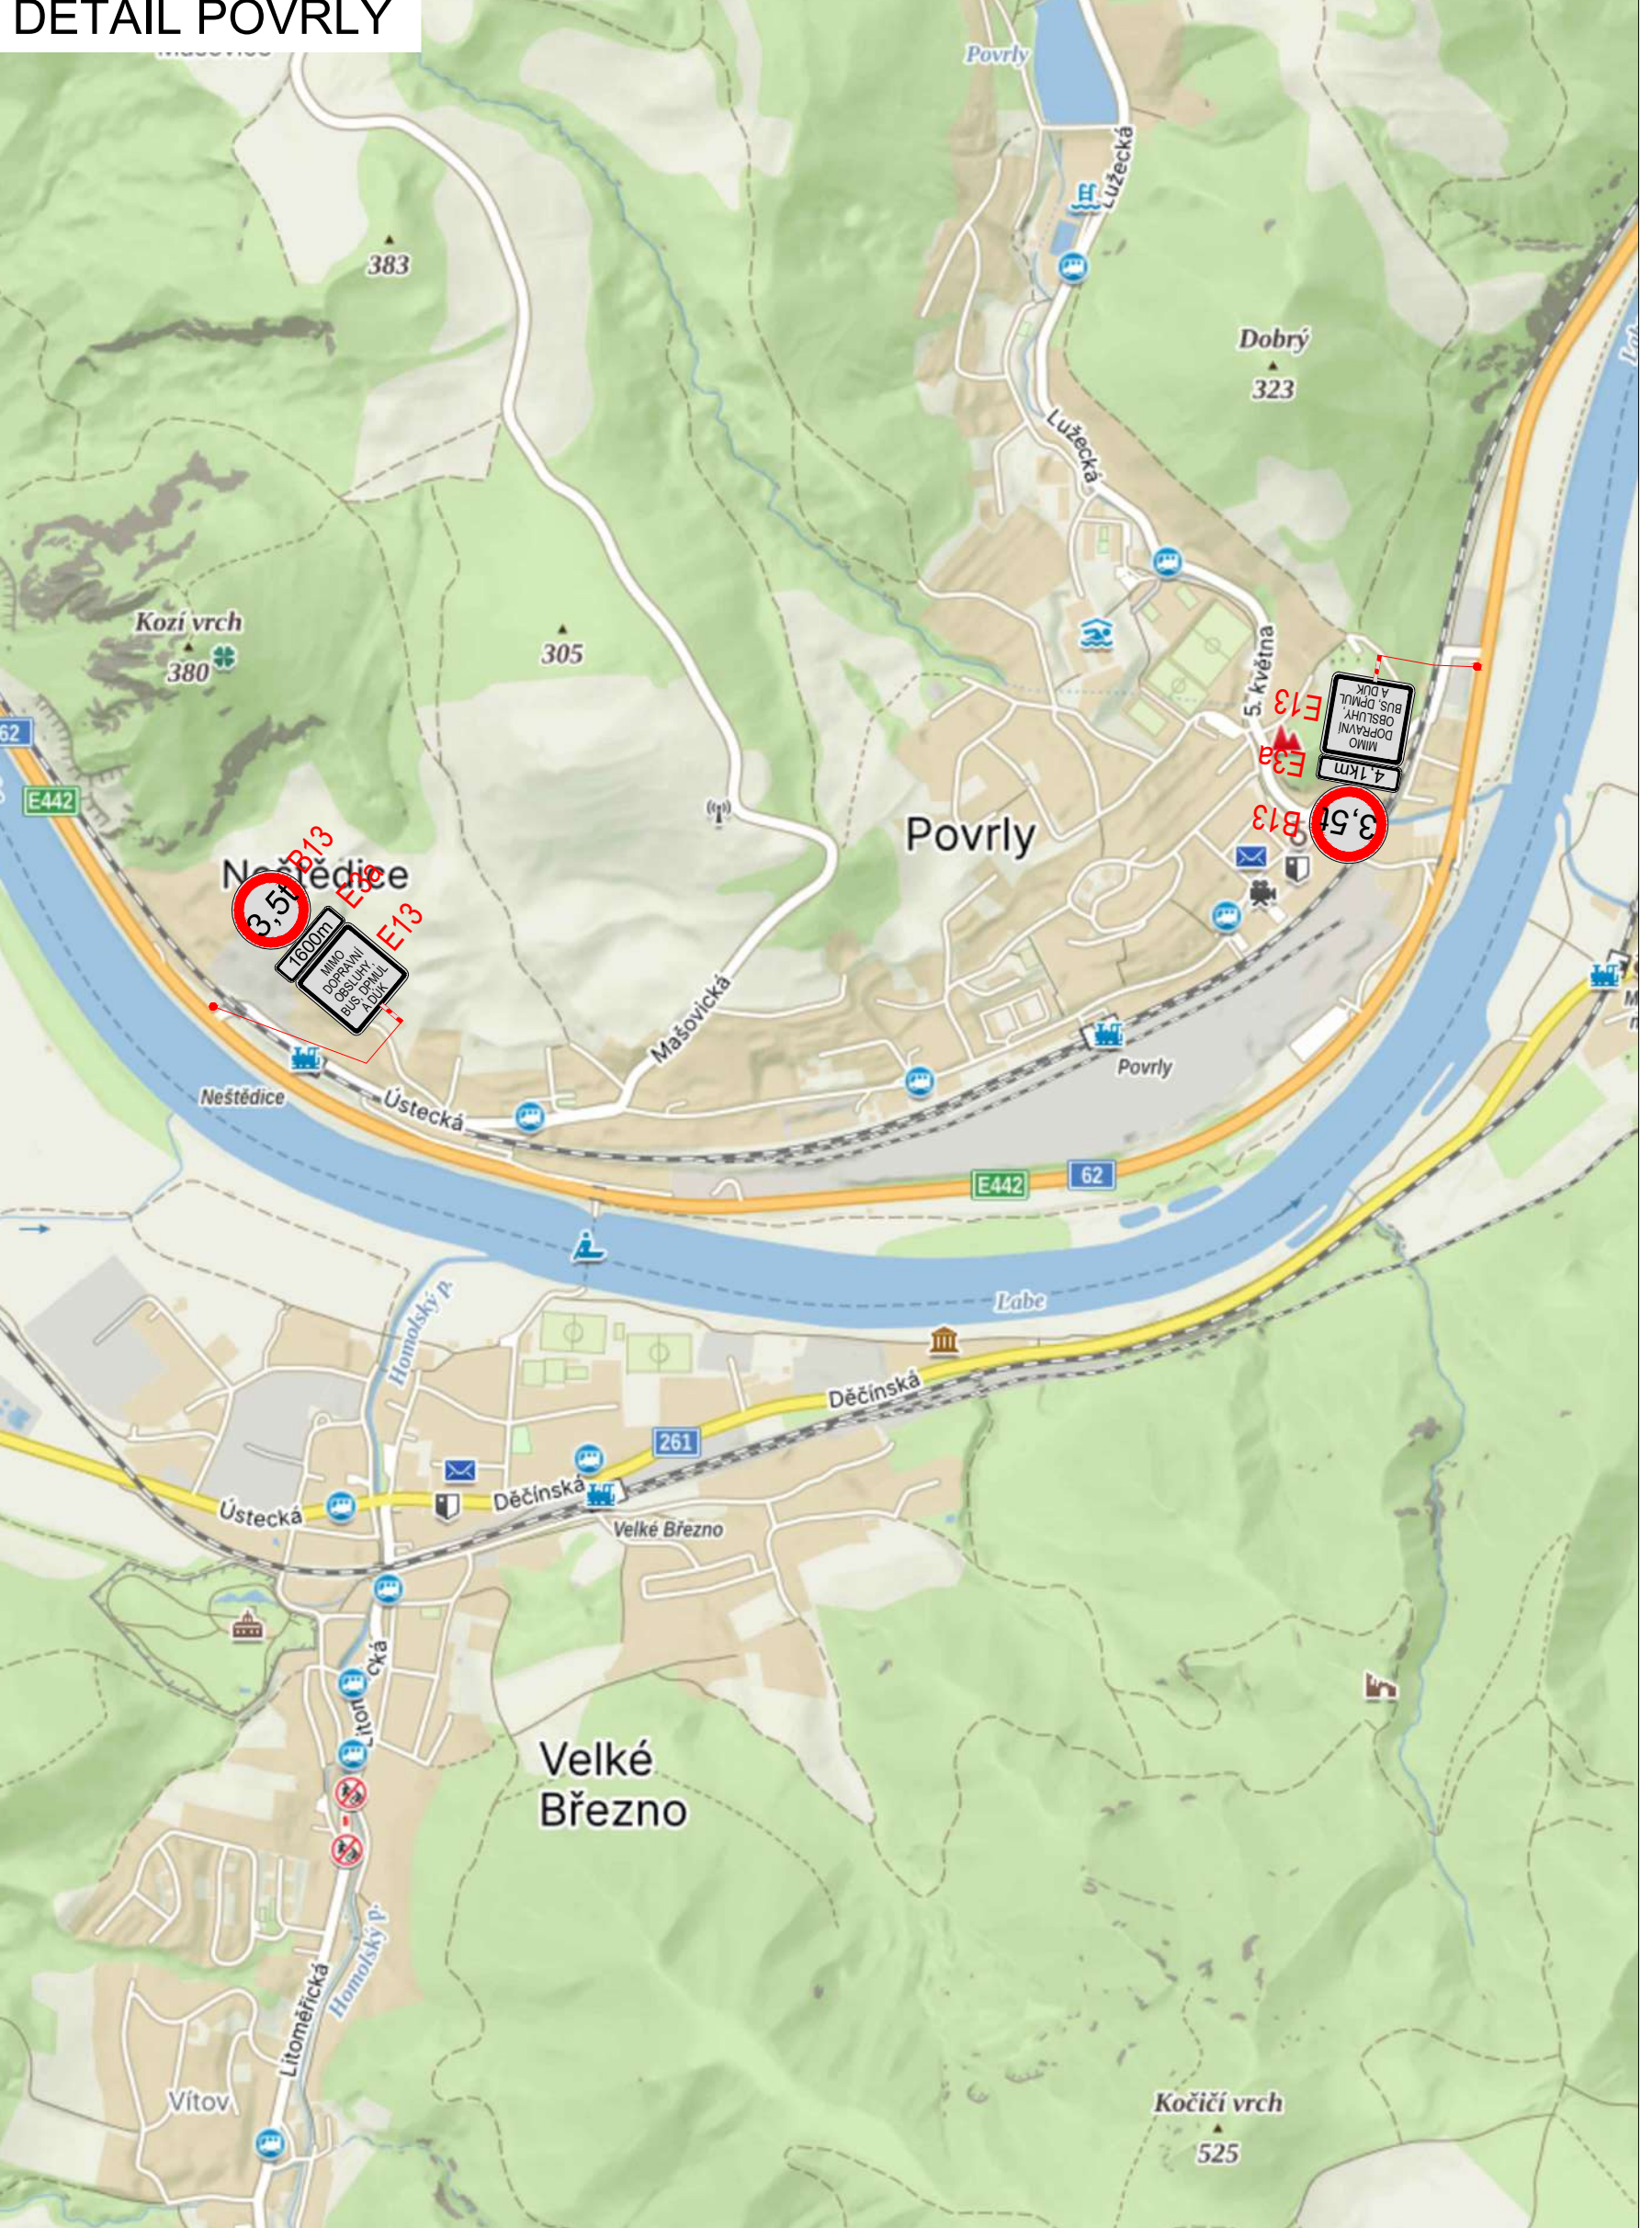


PLATNOST DOKUMENTACE

V dne	V dne	V dne

LEGENDA


- | | | | | | |
|---|---|---|---|---|---|
|  | NAVRŽENÉ
PŘECHODNÉ
DOPRAVNÍ ZNAČENÍ |  | UZAVÍRKA |  | OBJÍZDNÁ TRASA SMĚR
VĚŠBOŘICE, DEČÍN NAD 3,5t |
|  | TRVALÉ DOPRAVNÍ
ZNAČENÍ |  | OBJÍZDNÁ TRASA PRO VŠECHNA
VOZIDLA MOSTU E. BENEŠE |  | OBJÍZDNÁ TRASA SMĚR
LOVOŠICE PRO VOZIDLA NAD
3,5t |
|  | TRVALÉ DOPRAVNÍ
ZNAČENÍ |  | OBJÍZDNÁ TRASA OD MAR. MOSTU
SMĚR NEMOCNICE A SEVERNÍ TERASA |  | OBJÍZDNÁ TRASA OD LOVOŠIC
SMĚR CENTRUM |
|  | DOČASNÉ
ZNEPLATNĚNÉ |  | OBJÍZDNÁ TRASA ZE STRANY POD VĚTRŠÍ SMĚR
NEMOCNICE, CENTRUM A SEVERNÍ TERASA | | |

DETAIL A KŘÍŽOVATKA PŘÍSTAVNÍ X STŘELECKÁ

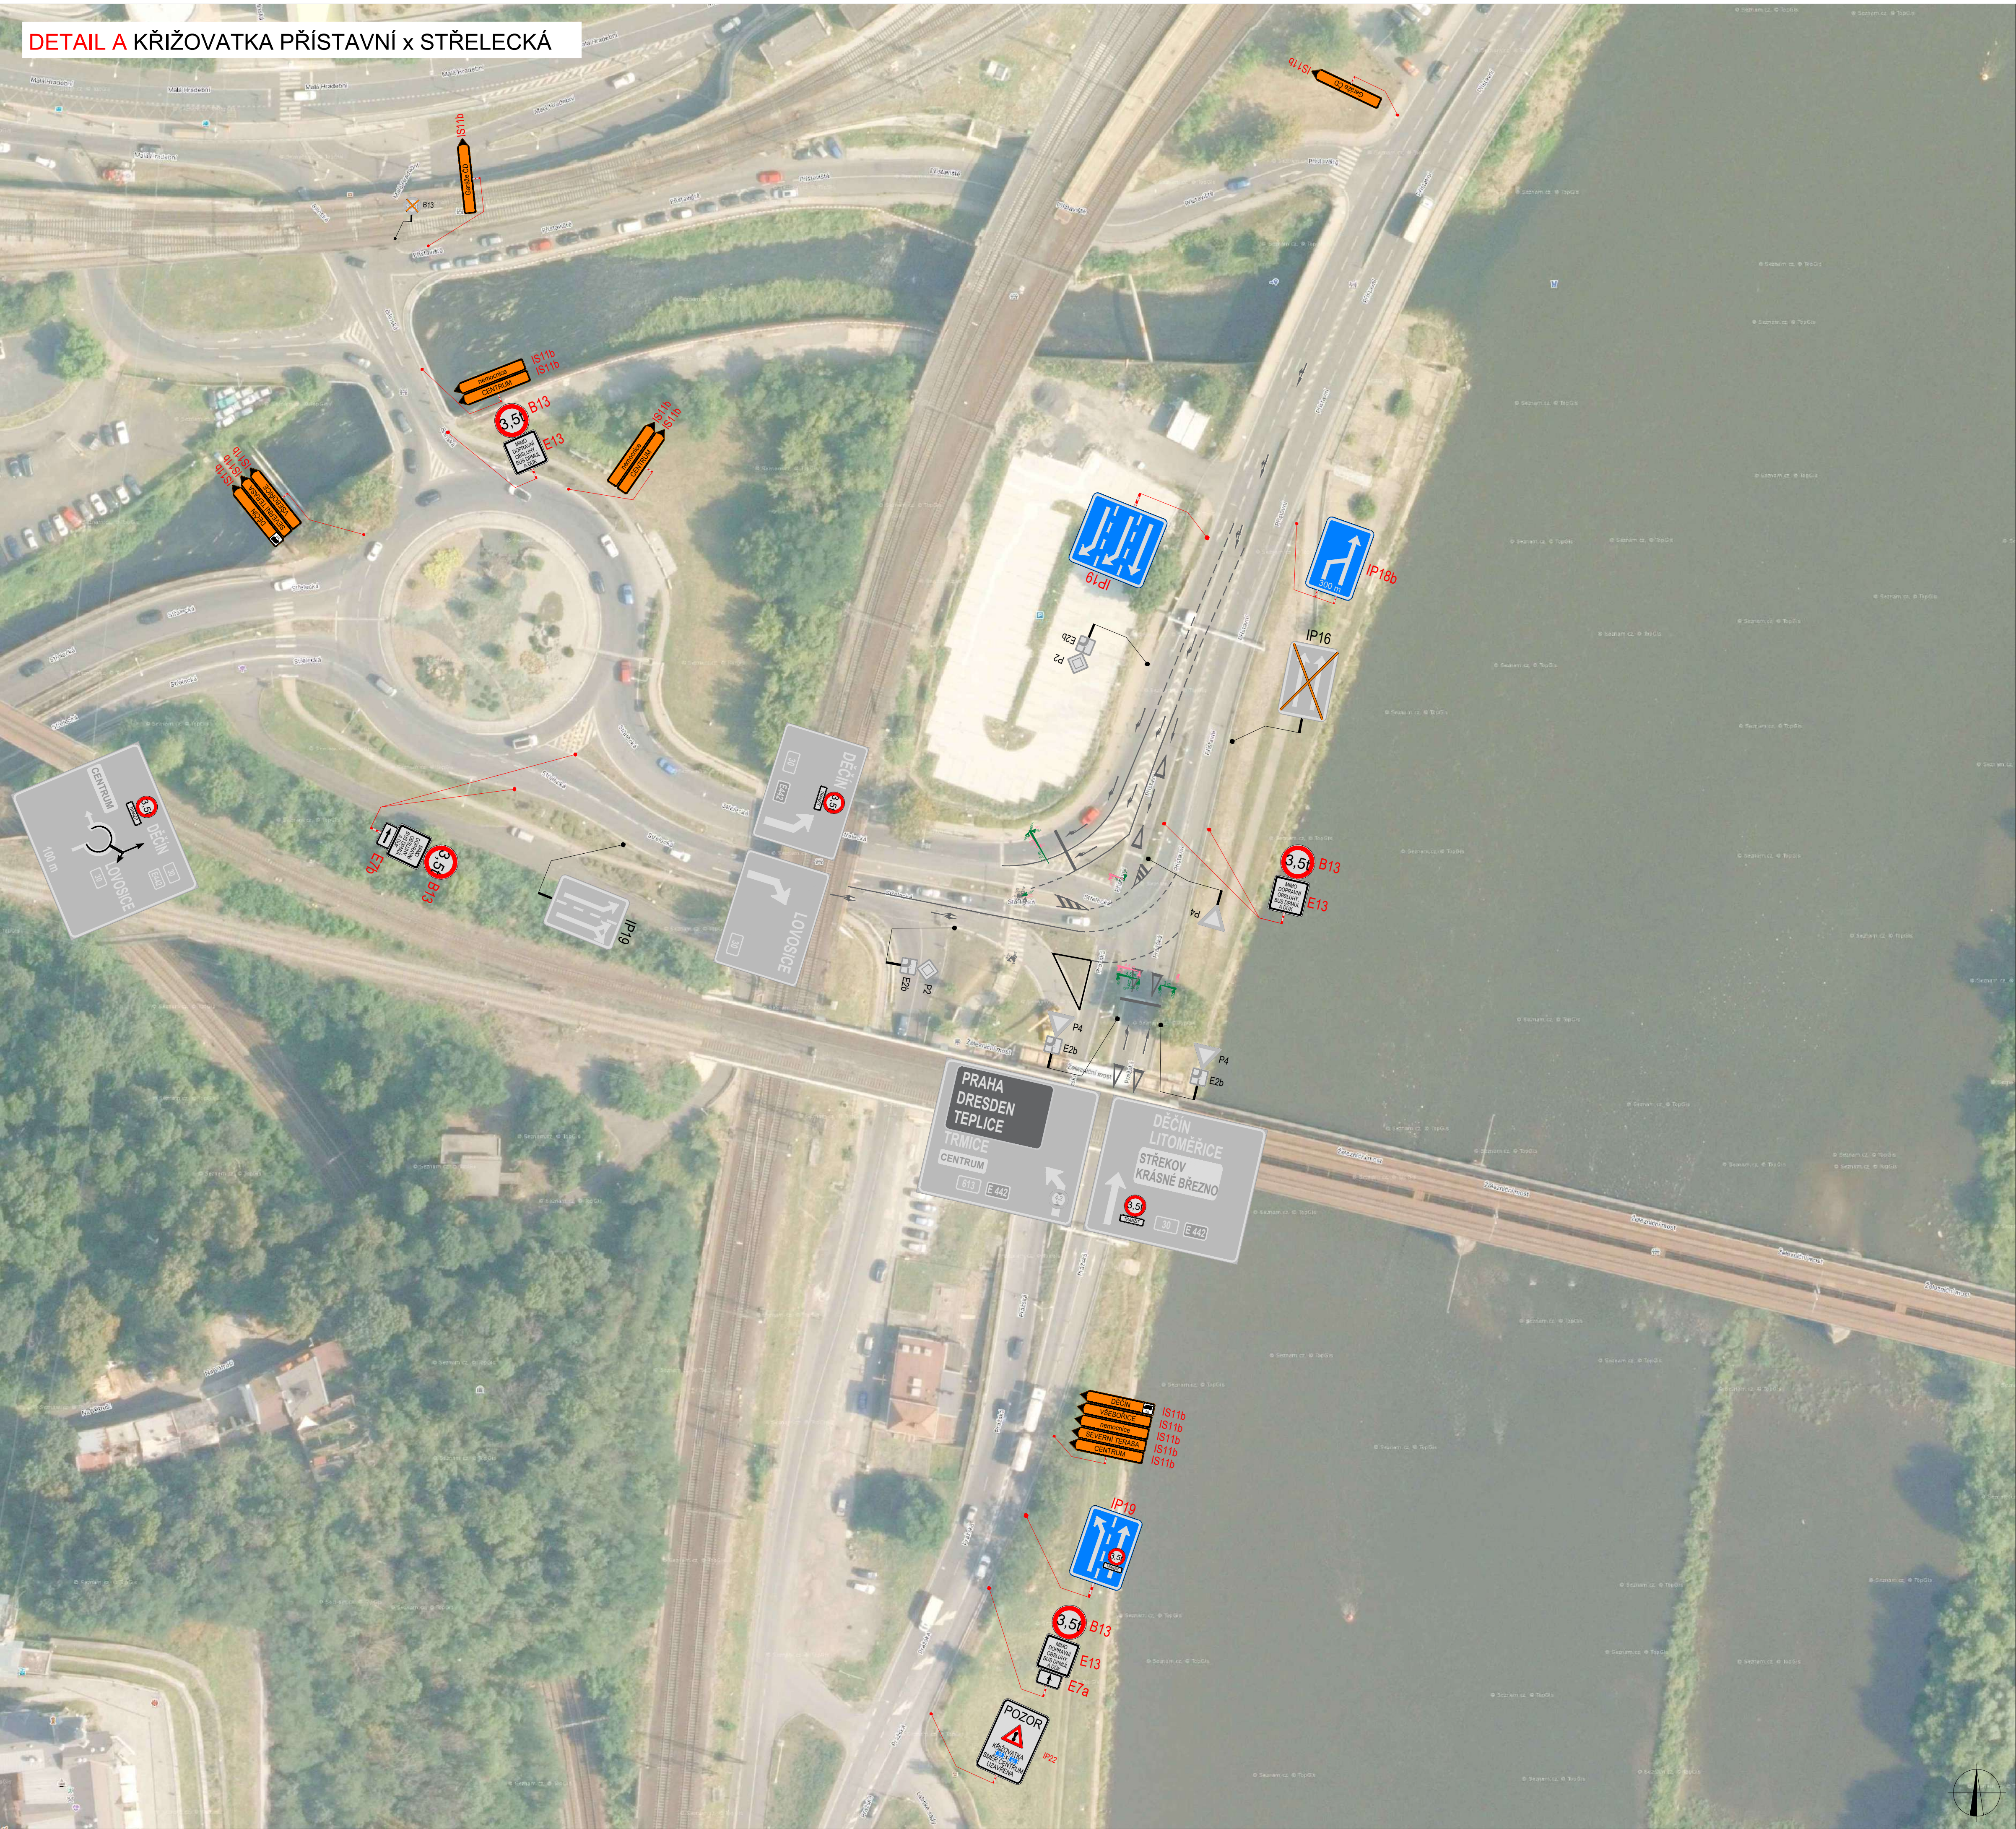


PLATNOST DOKUMENTACE

V dne	V dne	V dne

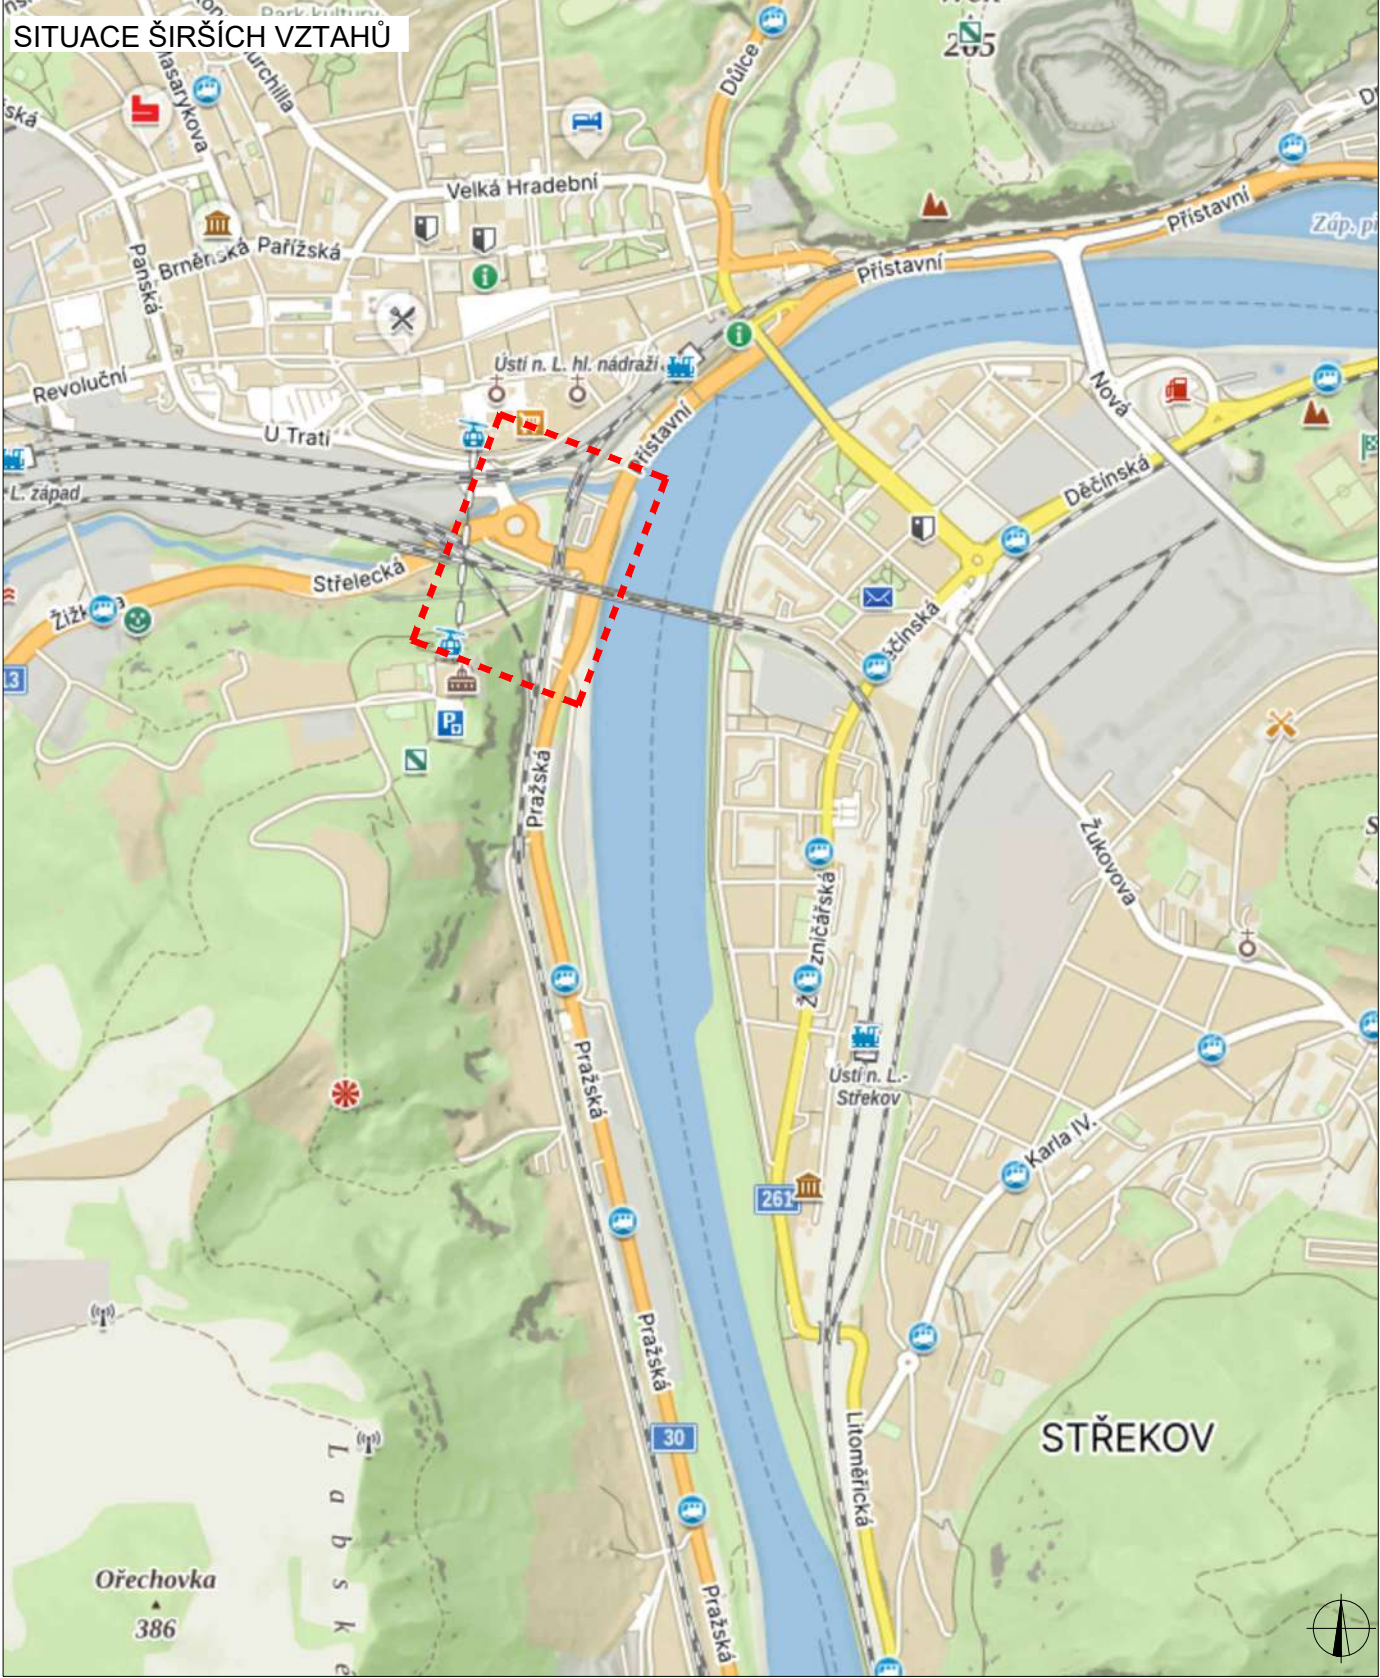


LEGENDA	
	NAVŘZENÉ PŘECHODNÉ DOPRAVNÍ ZNAČENÍ
	TRVALÉ DOPRAVNÍ ZNAČENÍ
	TRVALÉ DOPRAVNÍ ZNAČENÍ DOČASNĚ ZNEPLATNĚNÉ

 

DETAIL B1 I/30, MOST E.BENEŠE



PLATNOST DOKUMENTACE		
V dne	V dne	V dne

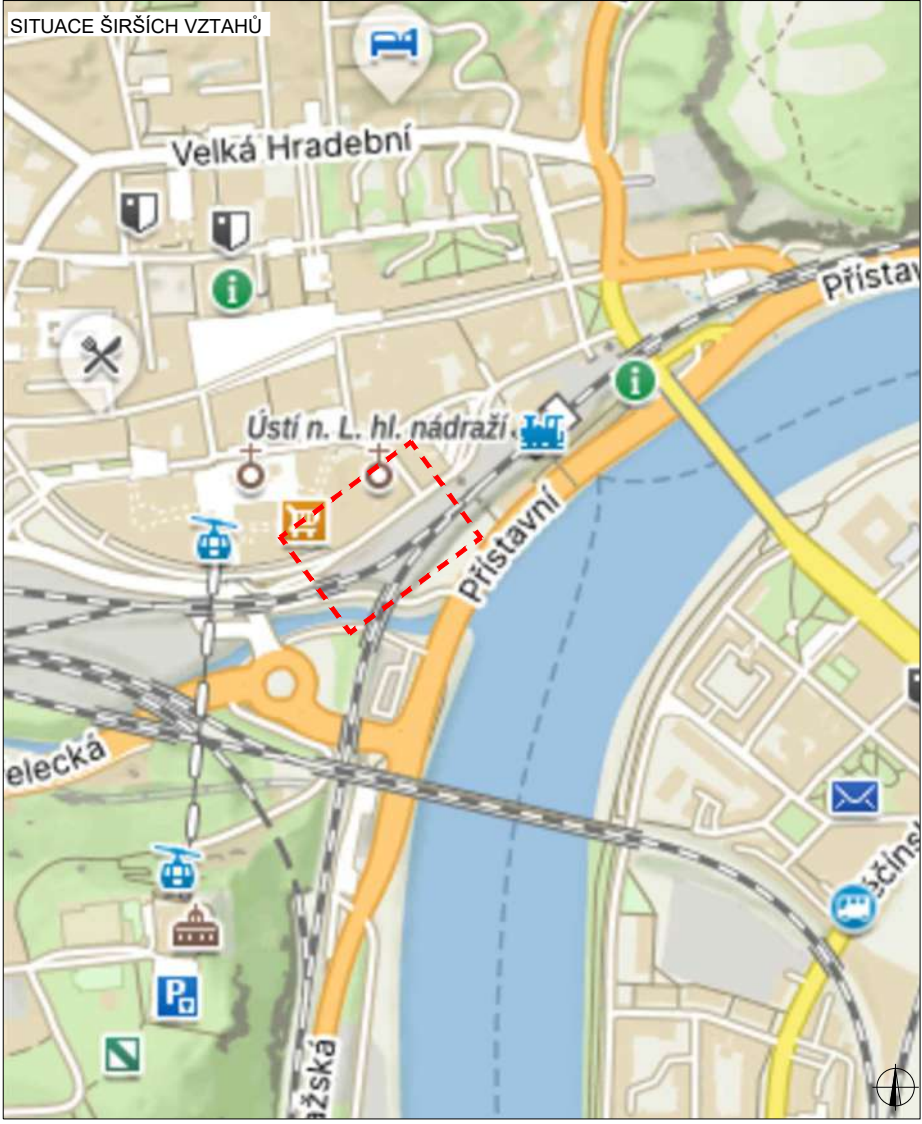

LEGENDA	
	NAVRŽENÉ PŘECHODNÉ DOPRAVNÍ ZNAČENÍ
	TRVALÉ DOPRAVNÍ ZNAČENÍ
	TRVALÉ DOPRAVNÍ ZNAČENÍ DOČASNĚ ZNEPLATNĚNÉ


DETAIL B I/30, MOST E.BENEŠE

The image is an aerial photograph of a road intersection, specifically the intersection of I/30 and the E. Beneš Bridge. The bridge is highlighted in yellow. The intersection is complex, featuring a roundabout and multiple lanes. Numerous traffic signs are overlaid, including directional signs, warning signs, and regulatory signs. Annotations include lane markings, traffic flow arrows, and specific sign codes (e.g., 1P19, 1P20, 1P21). A legend in the top left corner explains some of the symbols used.

Legend:

- 1P19:** Directional sign for Prague (Praha) and Lovosice (Lovosice).
- 1P20:** Directional sign for Střekov (Střekov) and Decín (Decín).
- 1P21:** Directional sign for the center (Centrum).
- 1P22:** Directional sign for the center (Centrum).
V dne	V dne	V dne
--------------------------	--------------------------	--------------------------

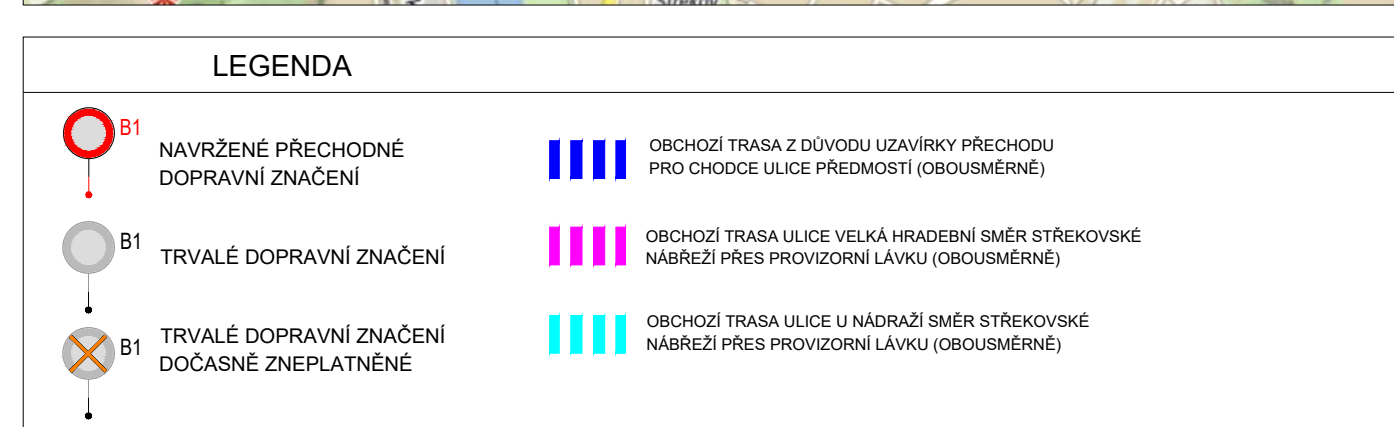

DETAIL D I/30 KŘIŽOVATKA PŘÍSTAVNÍ x PŘEDMOSTÍ



PLATNOST DOKUMENTACE

V dne	V dne	V dne



LEGENDA


- | | | |
|---|----|--|
|  | B1 | NAVŘEZENÉ PŘECHODNÉ
DOPRAVNÍ ZNAČENÍ |
|  | B1 | TRVALE DOPRAVNÍ ZNAČENÍ |
|  | B1 | TRVALE DOPRAVNÍ ZNAČENÍ
DOČASNÉ ZNEPLATNĚNÉ |

DETAIL F ULICE DĚČÍNSKÁ II/261



PLATNOST DOKUMENTACE

V dne	V dne	V dne

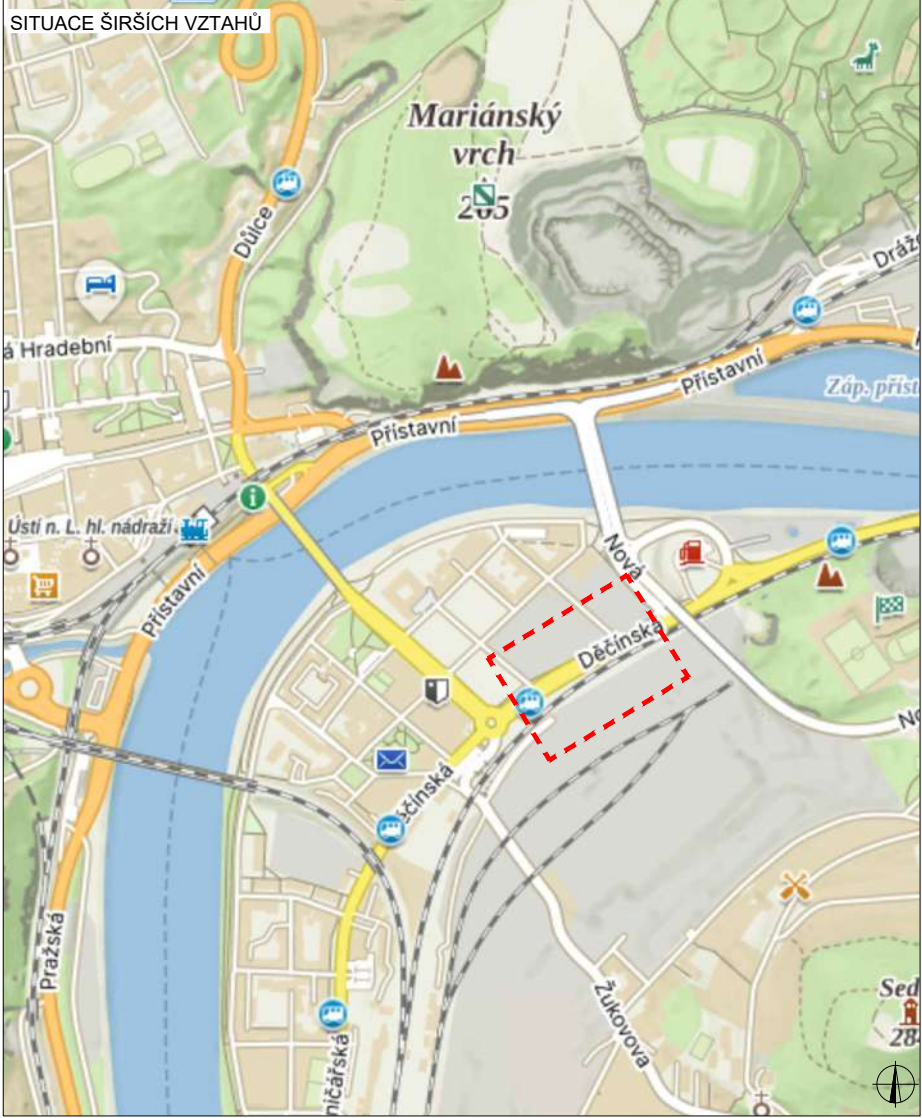

LEGENDA


-  NAVRŽENÉ PŘECHODNÉ DOPRAVNÍ ZNAČENÍ
-  TRVALÉ DOPRAVNÍ ZNAČENÍ
-  TRVALÉ DOPRAVNÍ ZNAČENÍ DOČASNĚ ZNEPLATNĚNÉ

DETAIL E I/30 x MARIÁNSKÝ MOST



PLATNOST DOKUMENTACE

V dne	V dne	V dne

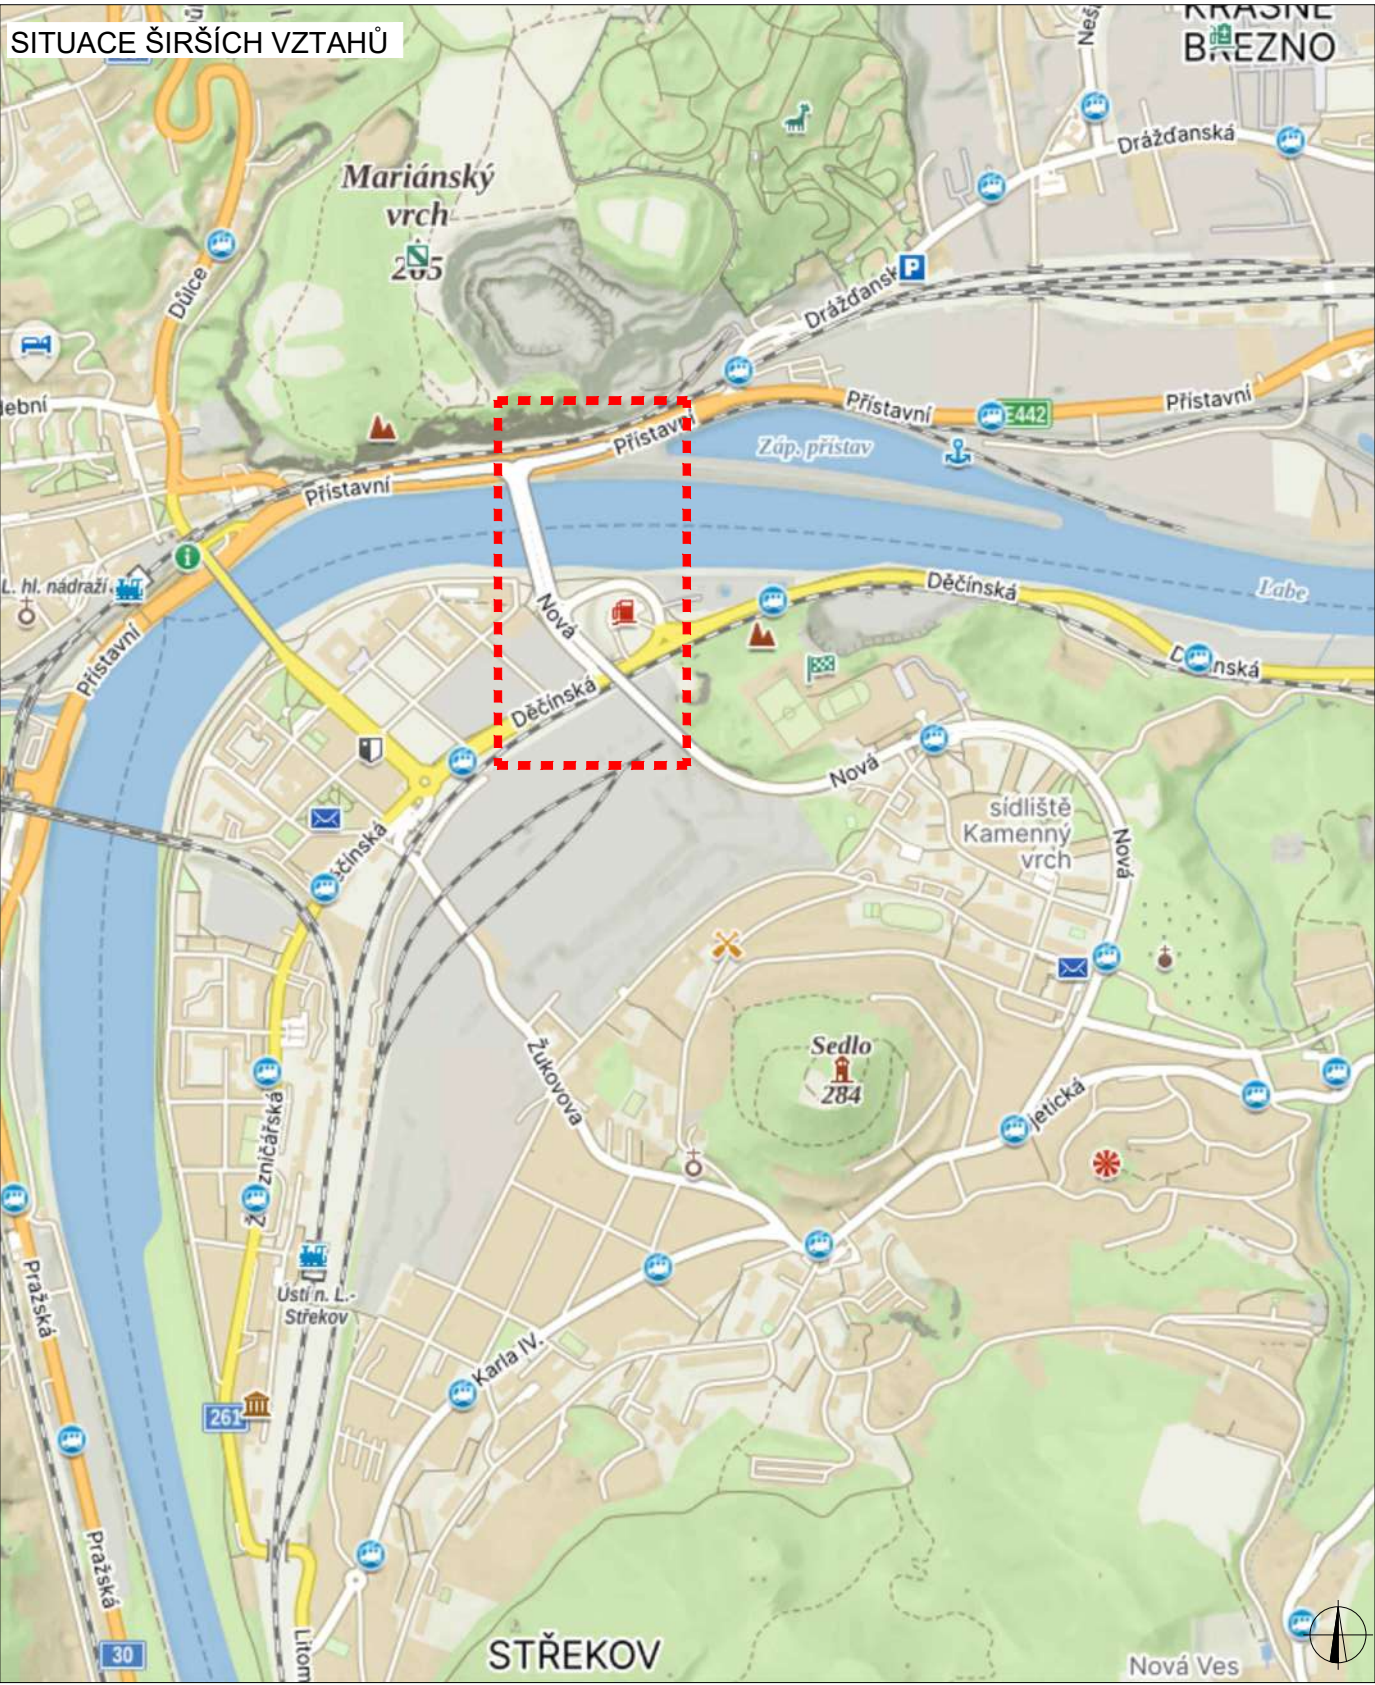

LEGENDA

-  NAVRŽENÉ PŘECHODNÉ DOPRAVNÍ ZNAČENÍ
-  TRVALÉ DOPRAVNÍ ZNAČENÍ
-  TRVALÉ DOPRAVNÍ ZNAČENÍ DOČASNĚ ZNEPLATNĚNÉ

DETAIL H KŘÍŽOVATKA NOVÁ x K LODĚNICI




PLATNOST DOKUMENTACE


V dne	V dne	V dne

LEGENDA

	NAVŘZENÉ PŘECHODNÉ DOPRAVNÍ ZNAČENÍ
	TRVALÉ DOPRAVNÍ ZNAČENÍ
	TRVALÉ DOPRAVNÍ ZNAČENÍ DOČASNĚ ZNEPLATNĚNÉ

 


DETAIL C UZAVÍRKA Z ULICE NÁRODNÍHO ODBOJE

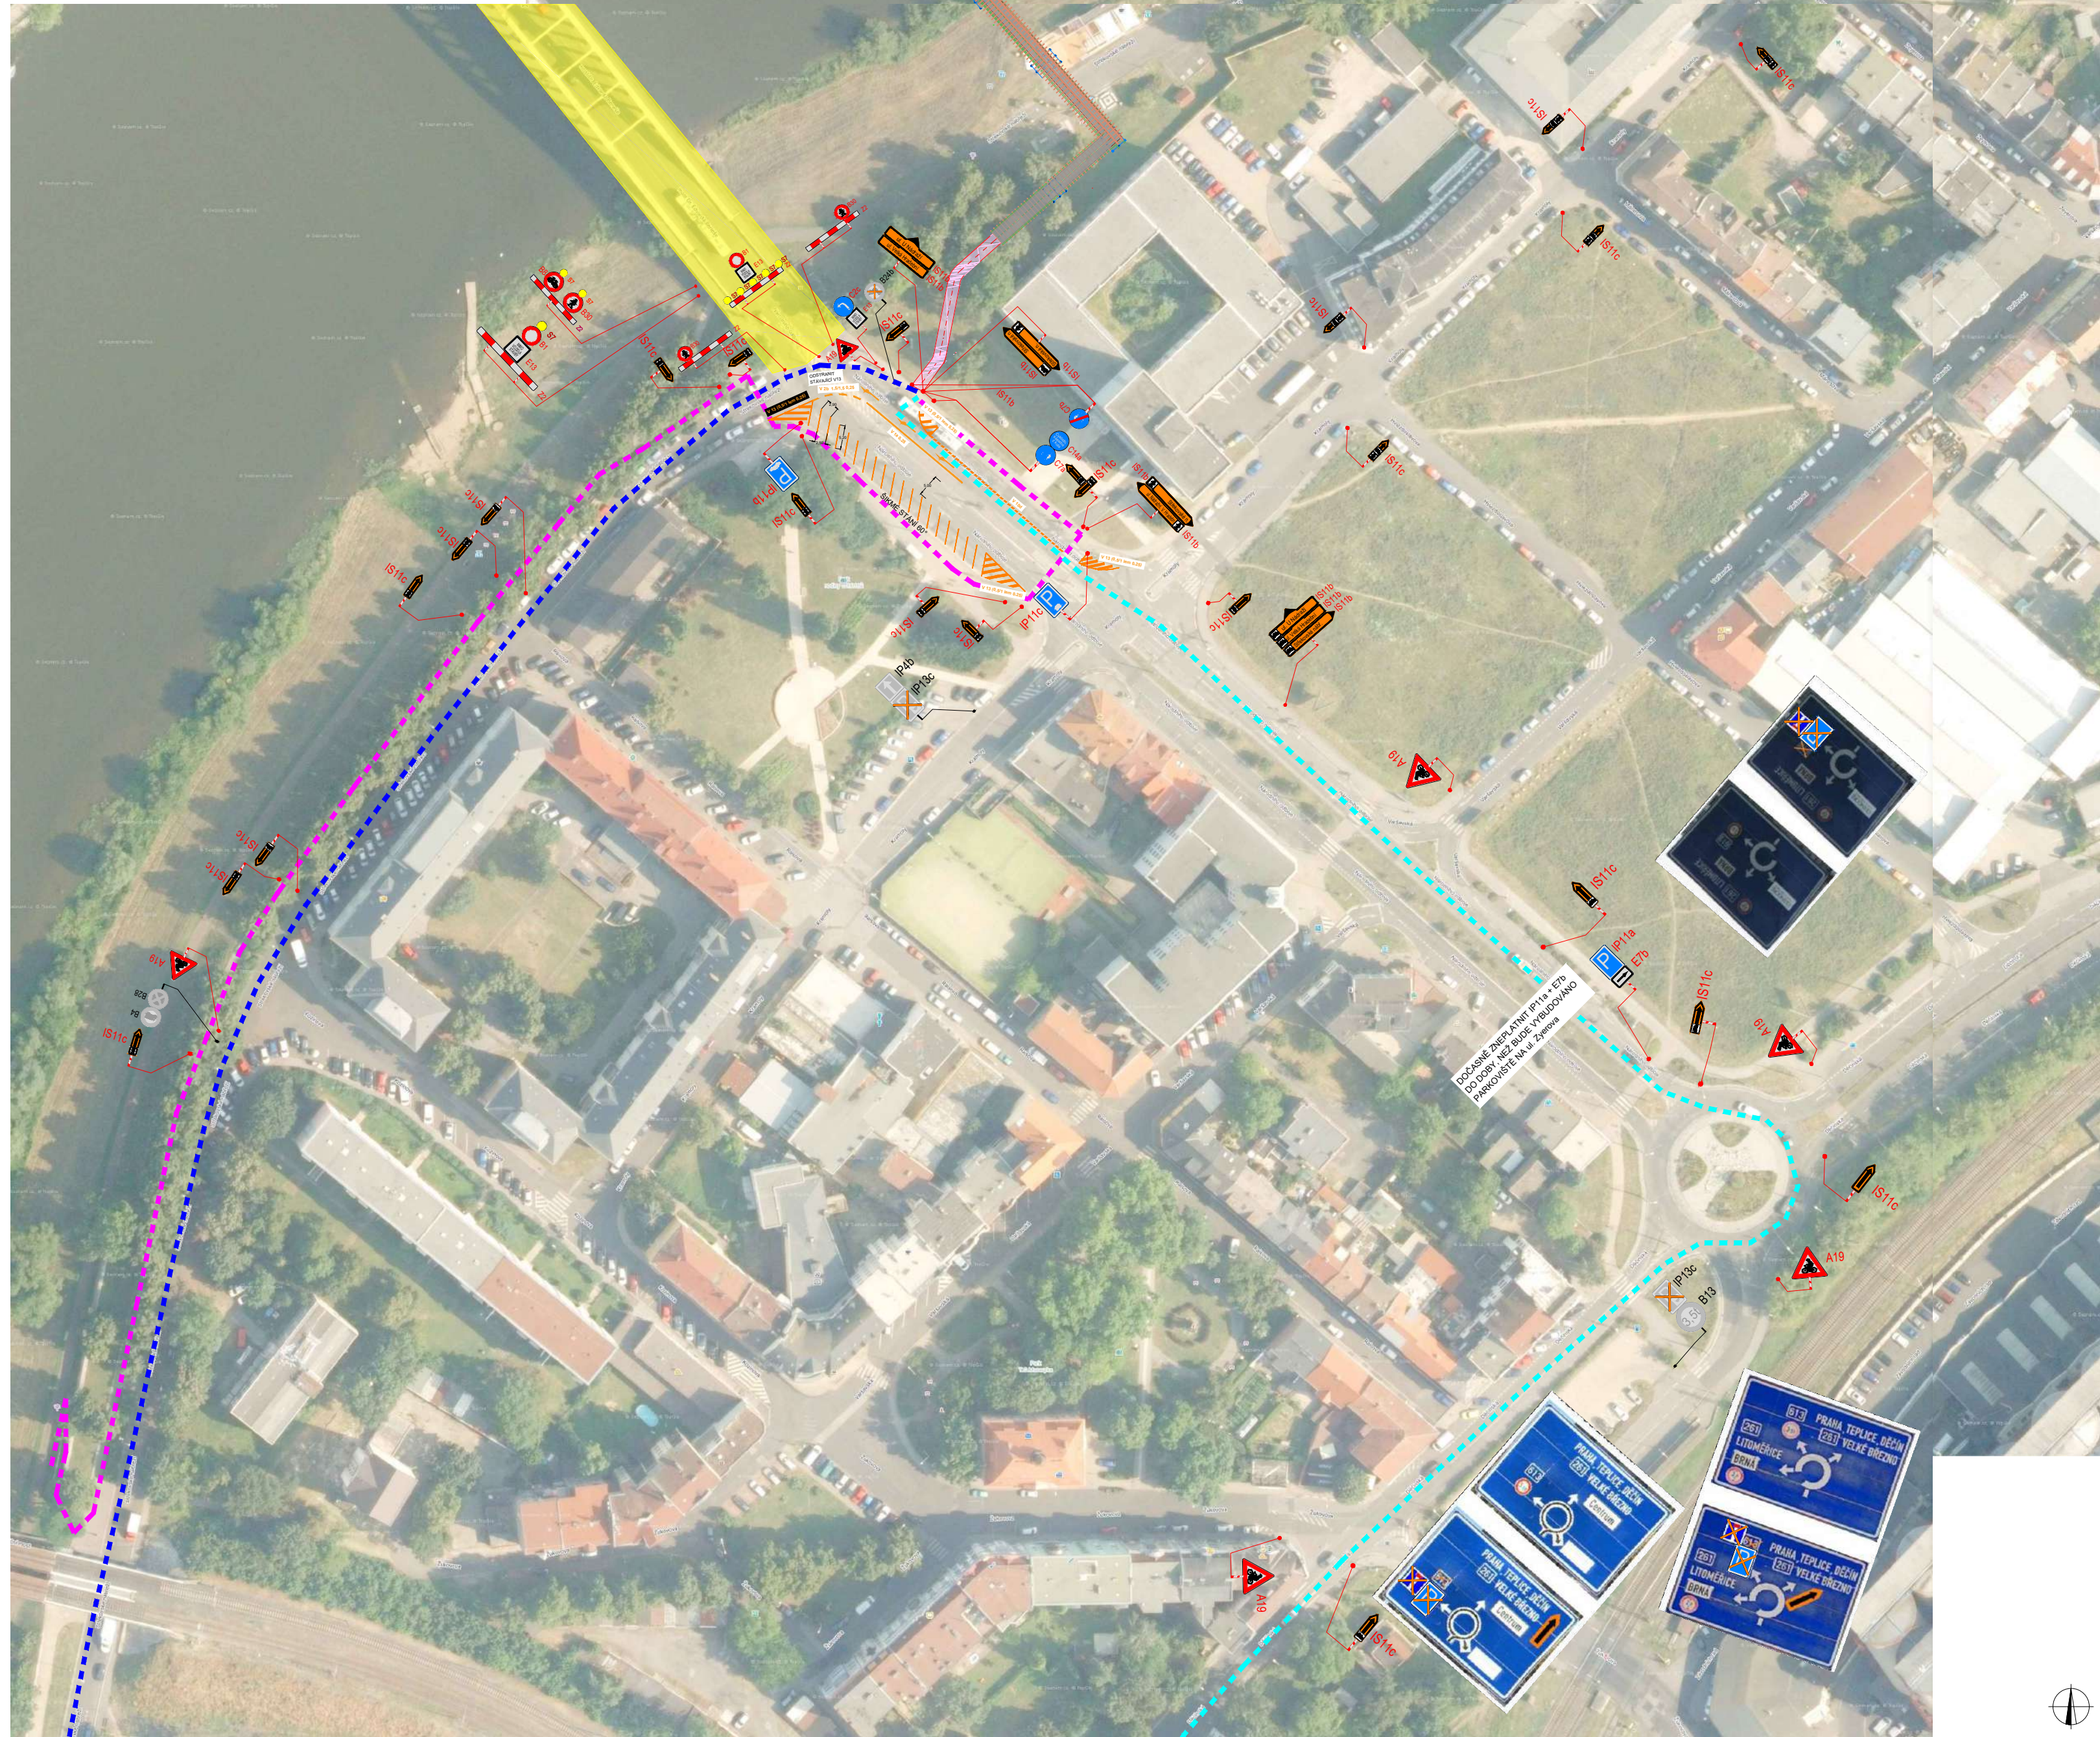

PLATNOST DOKUMENTACE

V dne	V dne	V dne

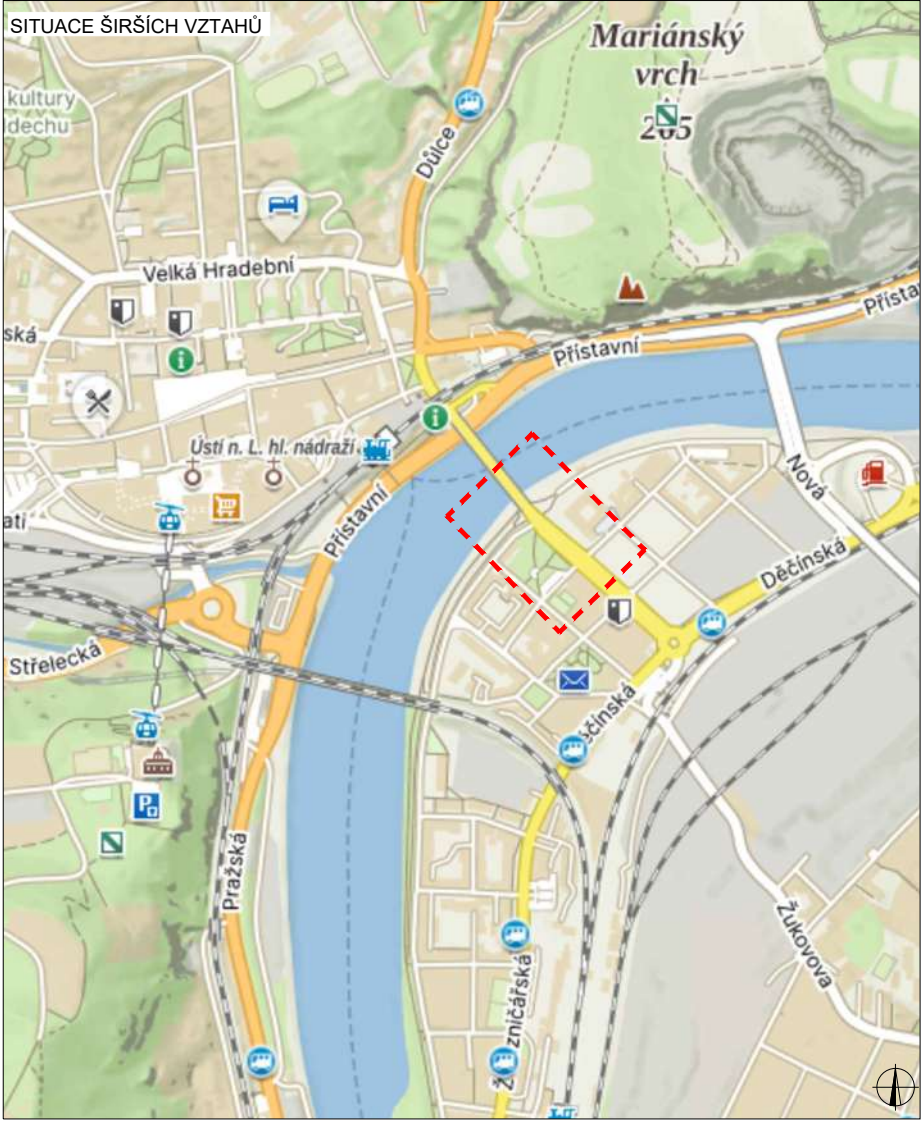

LEGENDA

 NAVRŽENÉ PŘECHODNÉ DOPRAVNÍ ZNAČENÍ	 OBJÍZDNÁ TRASA PRO CYKLISTY SMĚR STŘEKOV
 TRVALÉ DOPRAVNÍ ZNAČENÍ	 OBJÍZDNÁ TRASA PRO CYKLISTY SMĚR PROVIZORNÍ KOMUNIKACE
 TRVALÉ DOPRAVNÍ ZNAČENÍ DOČASNĚ ZNEPLATNĚNÉ	 OBOUSTRÁNÍ TRASA STŘEKOV - PROVIZORNÍ KOMUNIKACE (OBOUSMĚRNÉ)


OBJÍZDNÁ TRASA PRO CYKLISTY A OBCHŮZÍ TRASA STŘEKOVSKÉ NÁBŘEŽÍ



PLATNOST DOKUMENTACE

V dne	V dne	V dne

SITUACE ŠIRŠÍCH VZTAHŮ

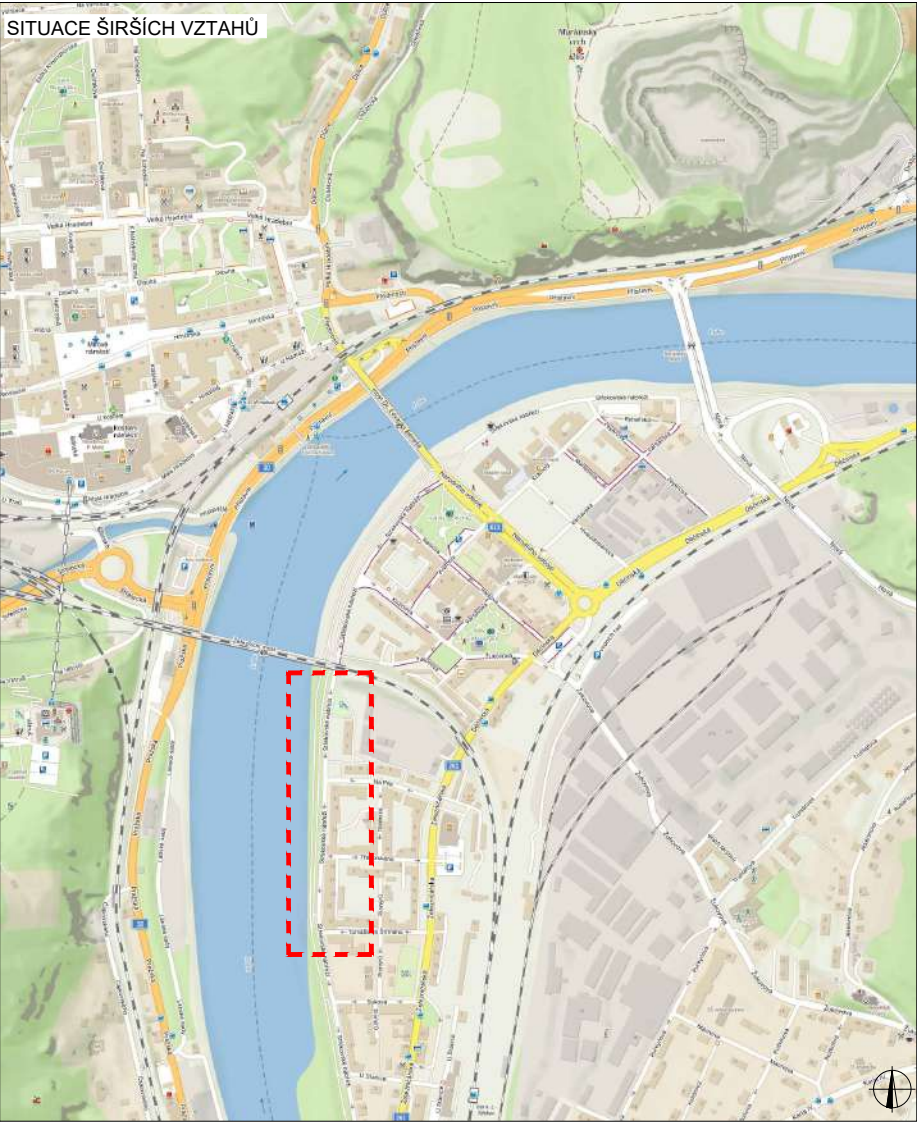

LEGENDA

- 
B1


NAVRŽENÉ PŘECHODNÉ
DOPRAVNÍ ZNAČENÍ
- 
B1

OBJÍZDNÁ TRASA PRO CYKLISTY SMĚR STŘEKOV
- 
B1

TRVALÉ DOPRAVNÍ ZNAČENÍ
- 
B1

OBCHŮZÍ TRASA STŘEKOV - PROVIZORNÍ KOMUNIKACE (OBOUSMĚRNÉ)
- 
B1

TRVALÉ DOPRAVNÍ ZNAČENÍ
DOČASNĚ ZNEPLATNĚNÉ

 


OBJÍZDNÁ TRASA PRO CYKLISTY
SMĚR STŘEKOVSKÉ NÁBŘEŽÍ



PLATNOST DOKUMENTACE

V dne	V dne	V dne

SITUACE ŠIRŠÍCH VZTAHŮ

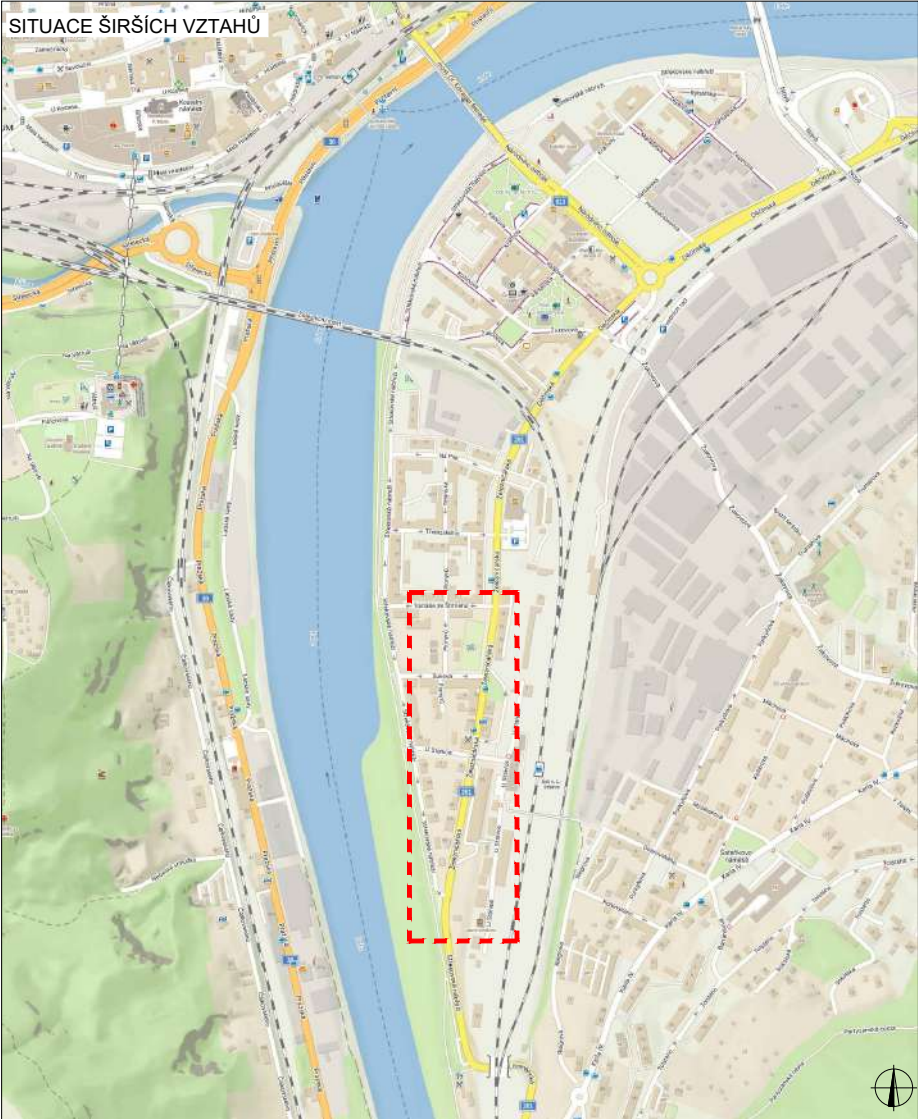

LEGENDA



- 

B1
NAVRŽENÉ PŘECHODNÉ
DOPRAVNÍ ZNAČENÍ
- 

OBJÍZDNÁ TRASA PRO CYKLISTY SMĚR PROVIZORNÍ KOMUNIKACE
- 

B1
TRVALÉ DOPRAVNÍ ZNAČENÍ
- 

B1
TRVALÉ DOPRAVNÍ ZNAČENÍ
DOČASNĚ ZNEPLATNĚNÉ

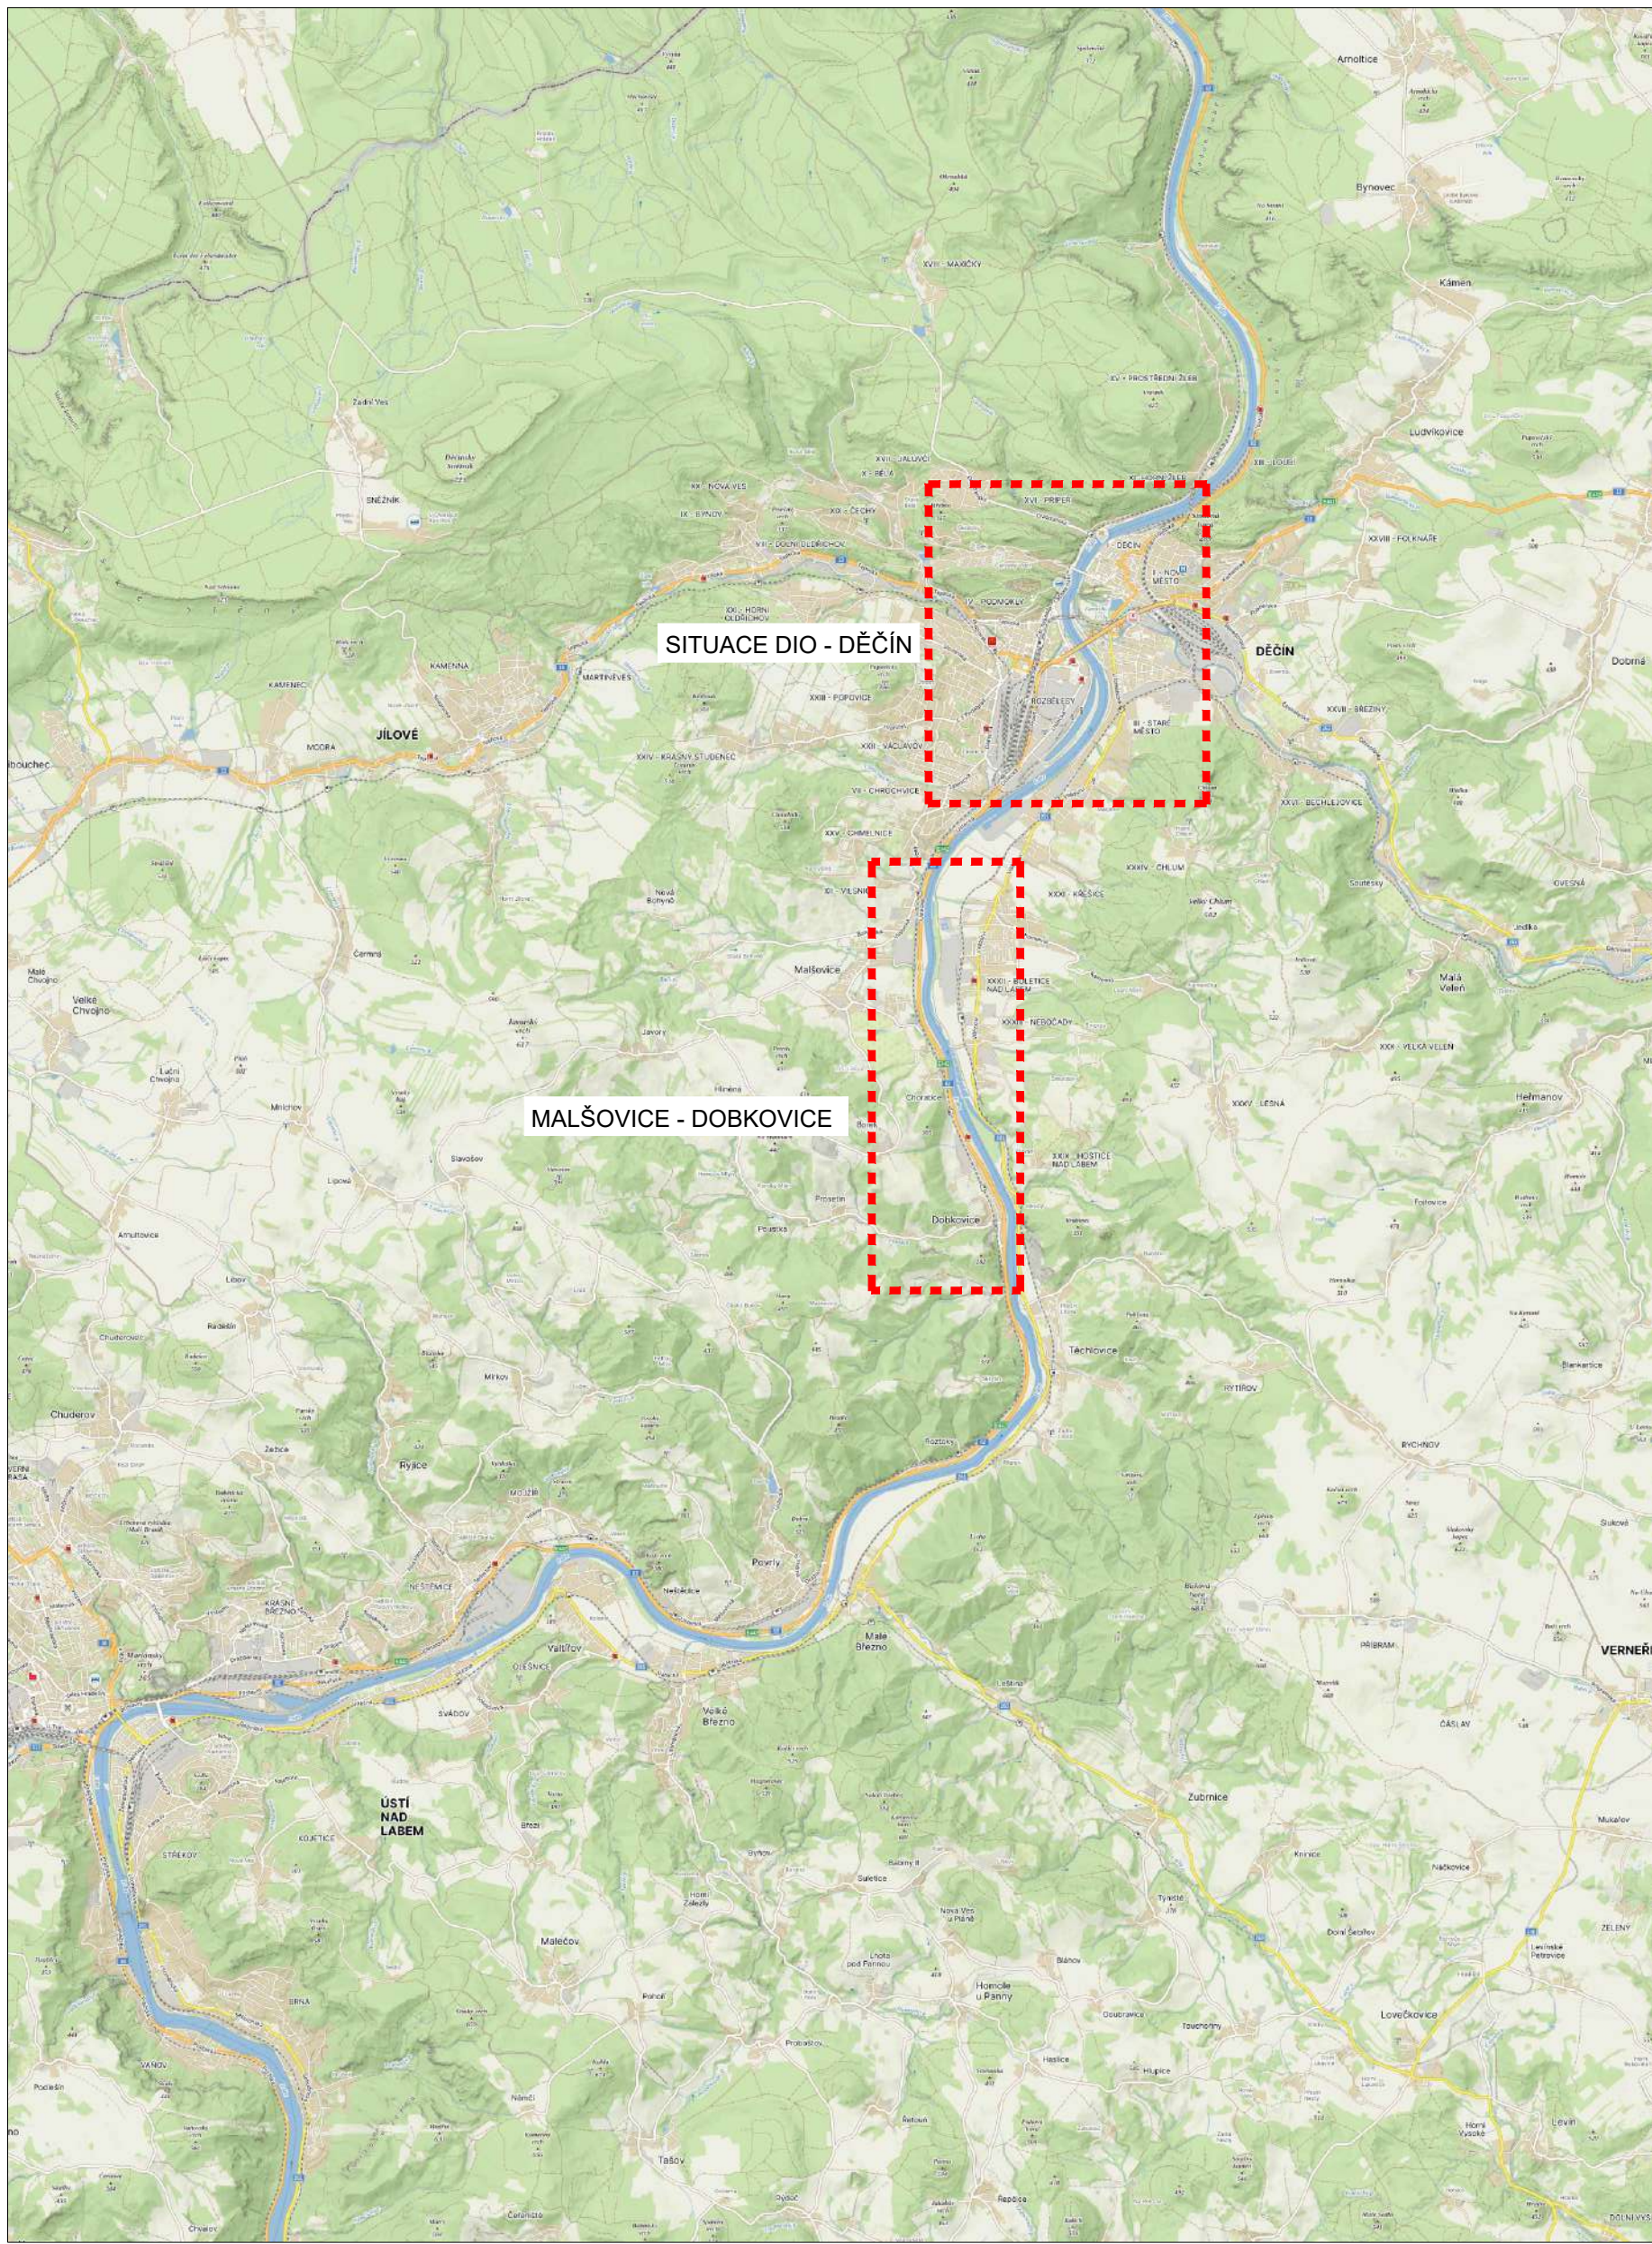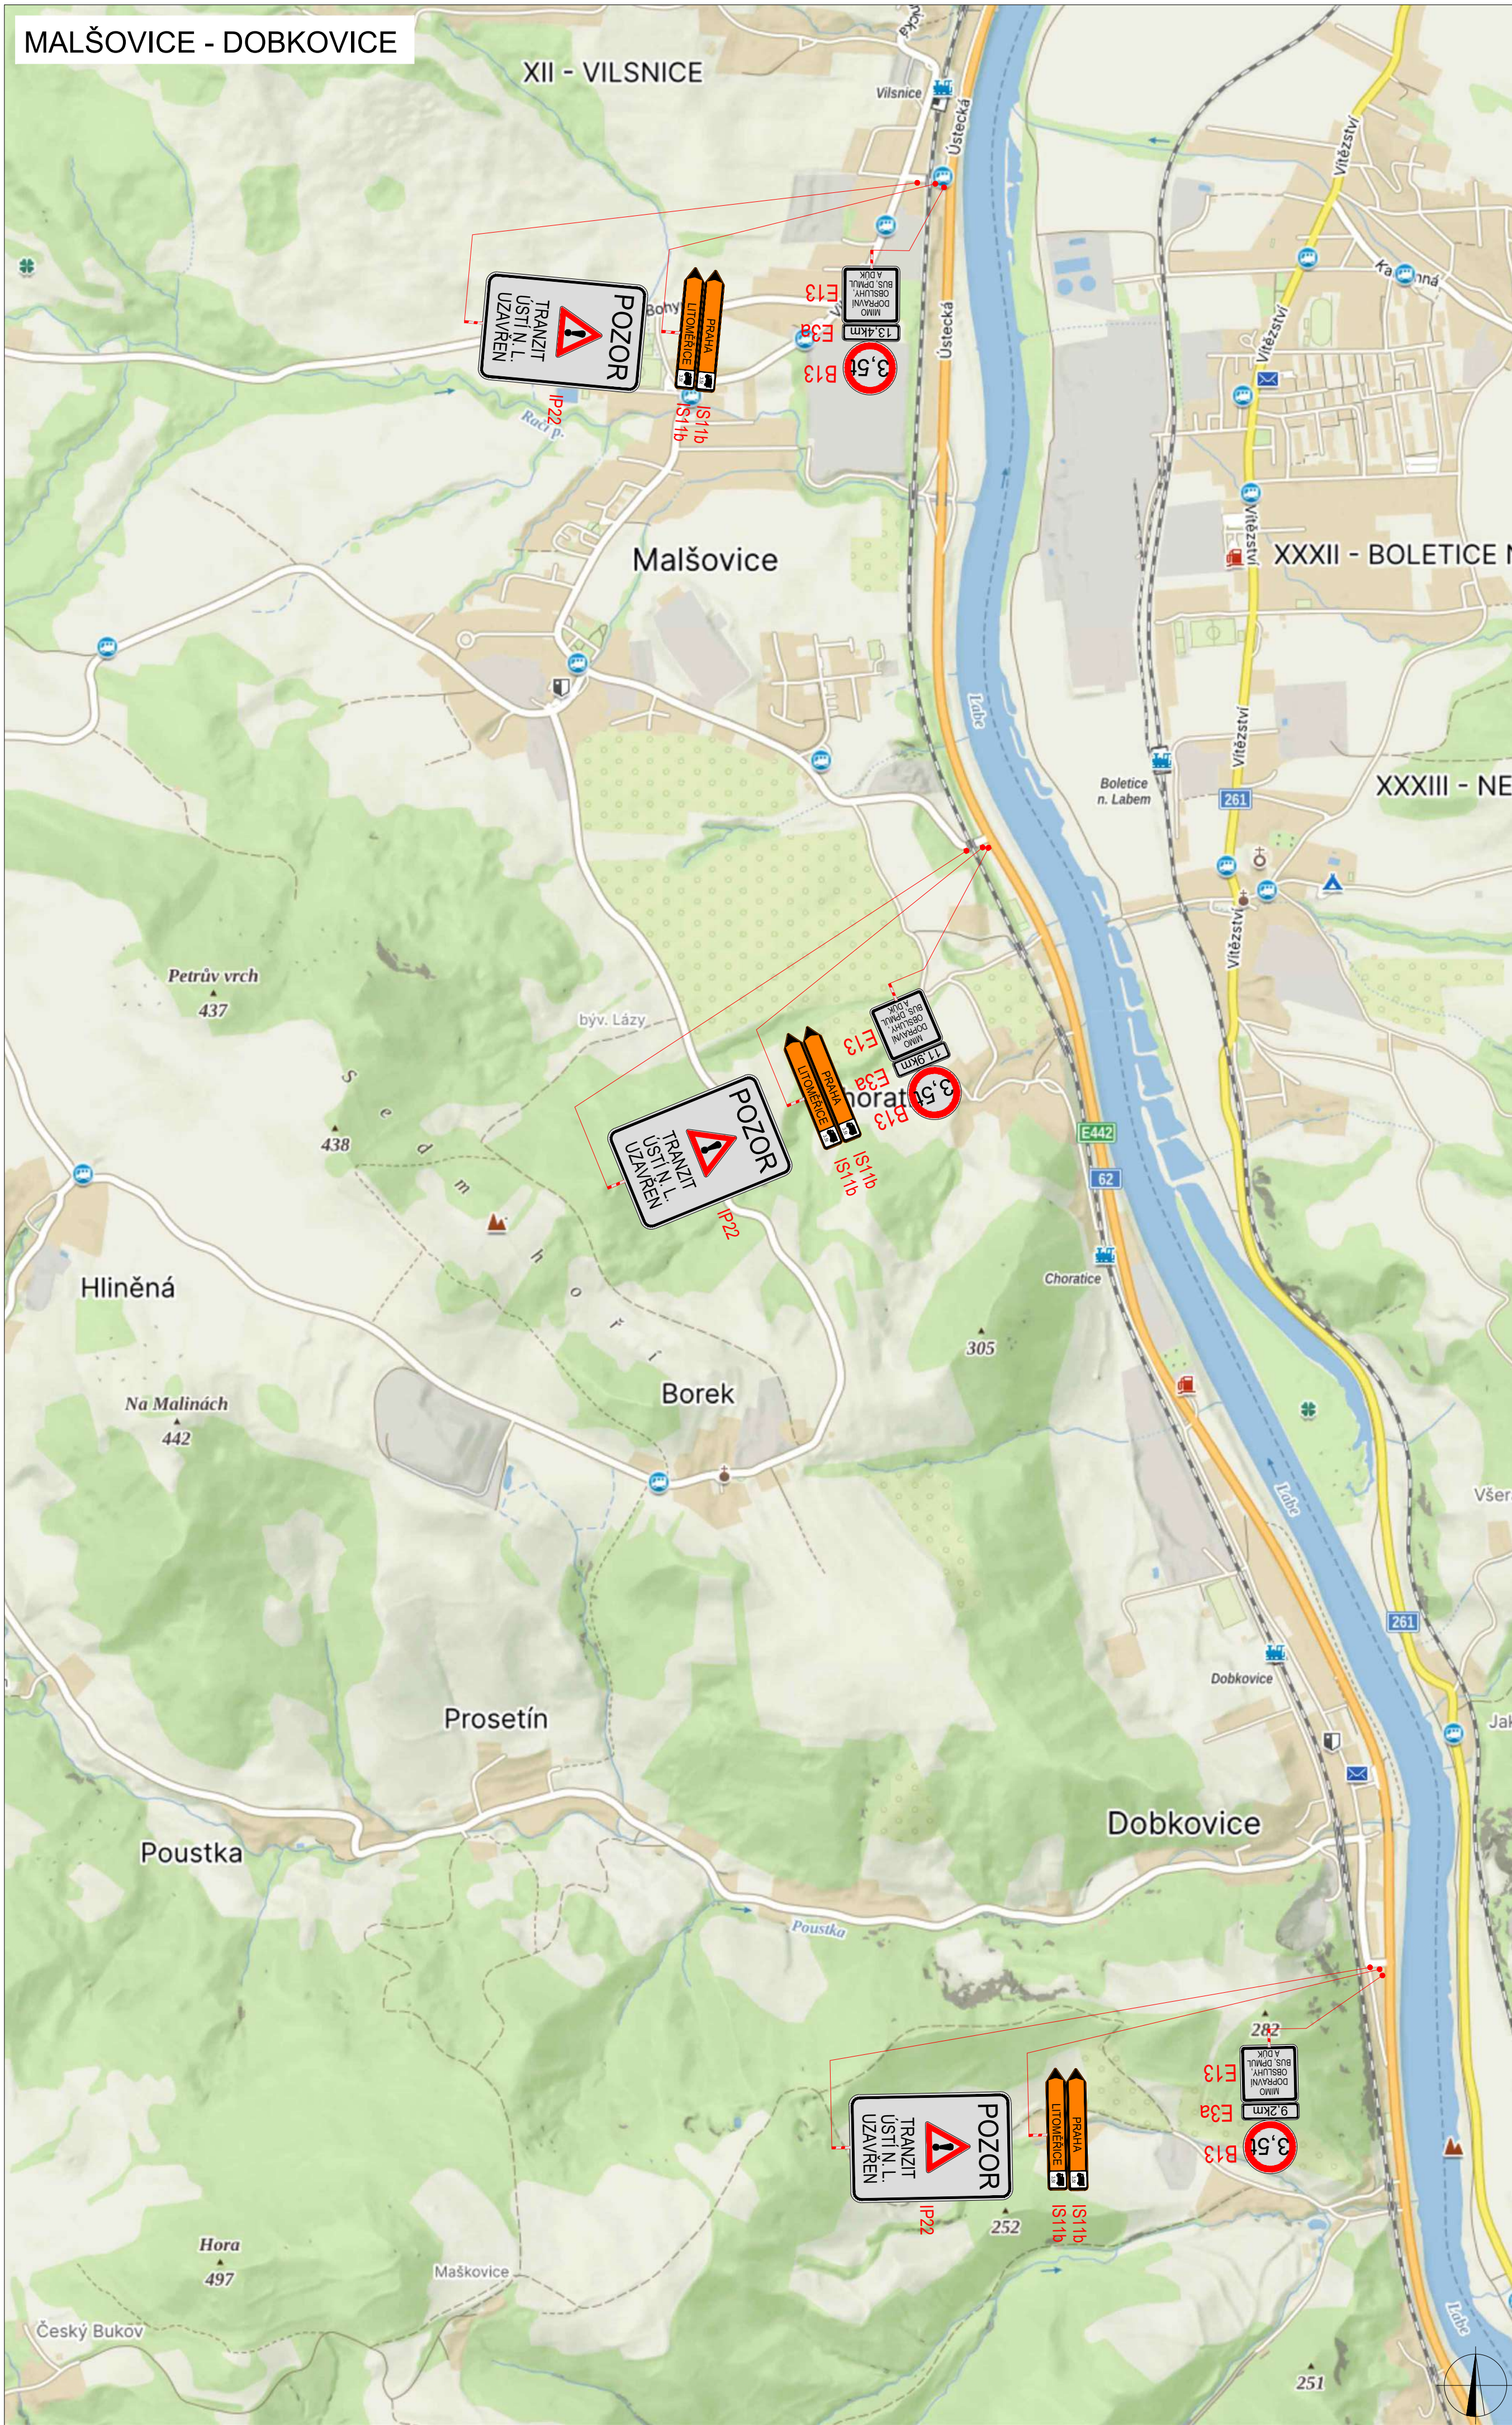

PLATNOST DOKUMENTACE

V dne	V dne	V dne
-------------------	-------------------	-------------------

LEGENDA

	B1
	NAVŘZENÉ PŘECHODNÉ DOPRAVNÍ ZNAČENÍ
	B1
	TRVALÉ DOPRAVNÍ ZNAČENÍ
	TRVALÉ DOPRAVNÍ ZNAČENÍ DOČASNĚ ZNEPLATNĚNÉ

